




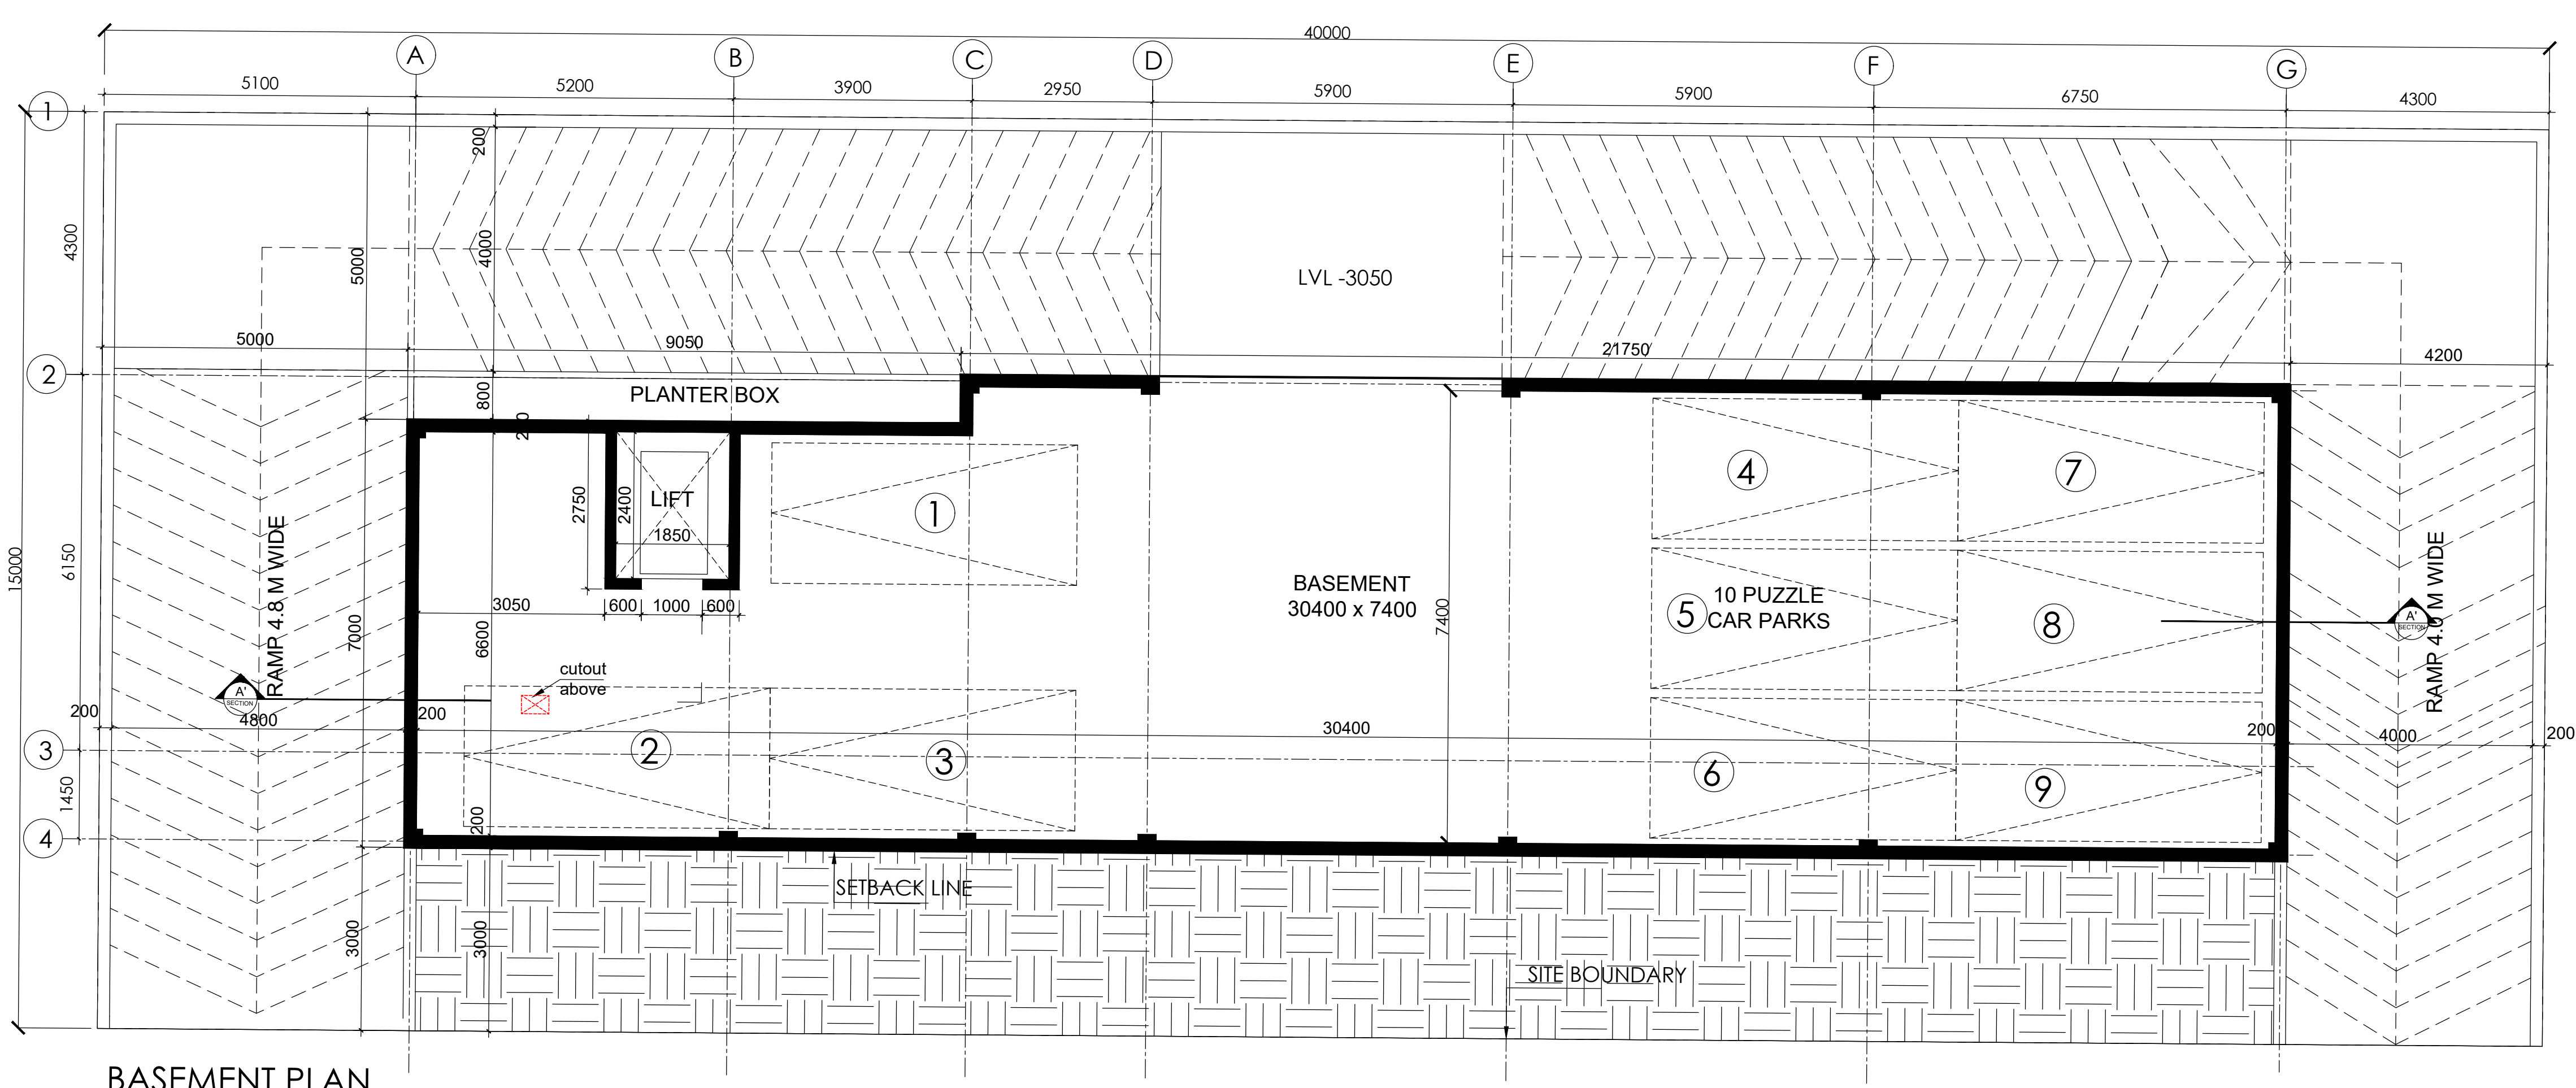


BASEMENT PLAN

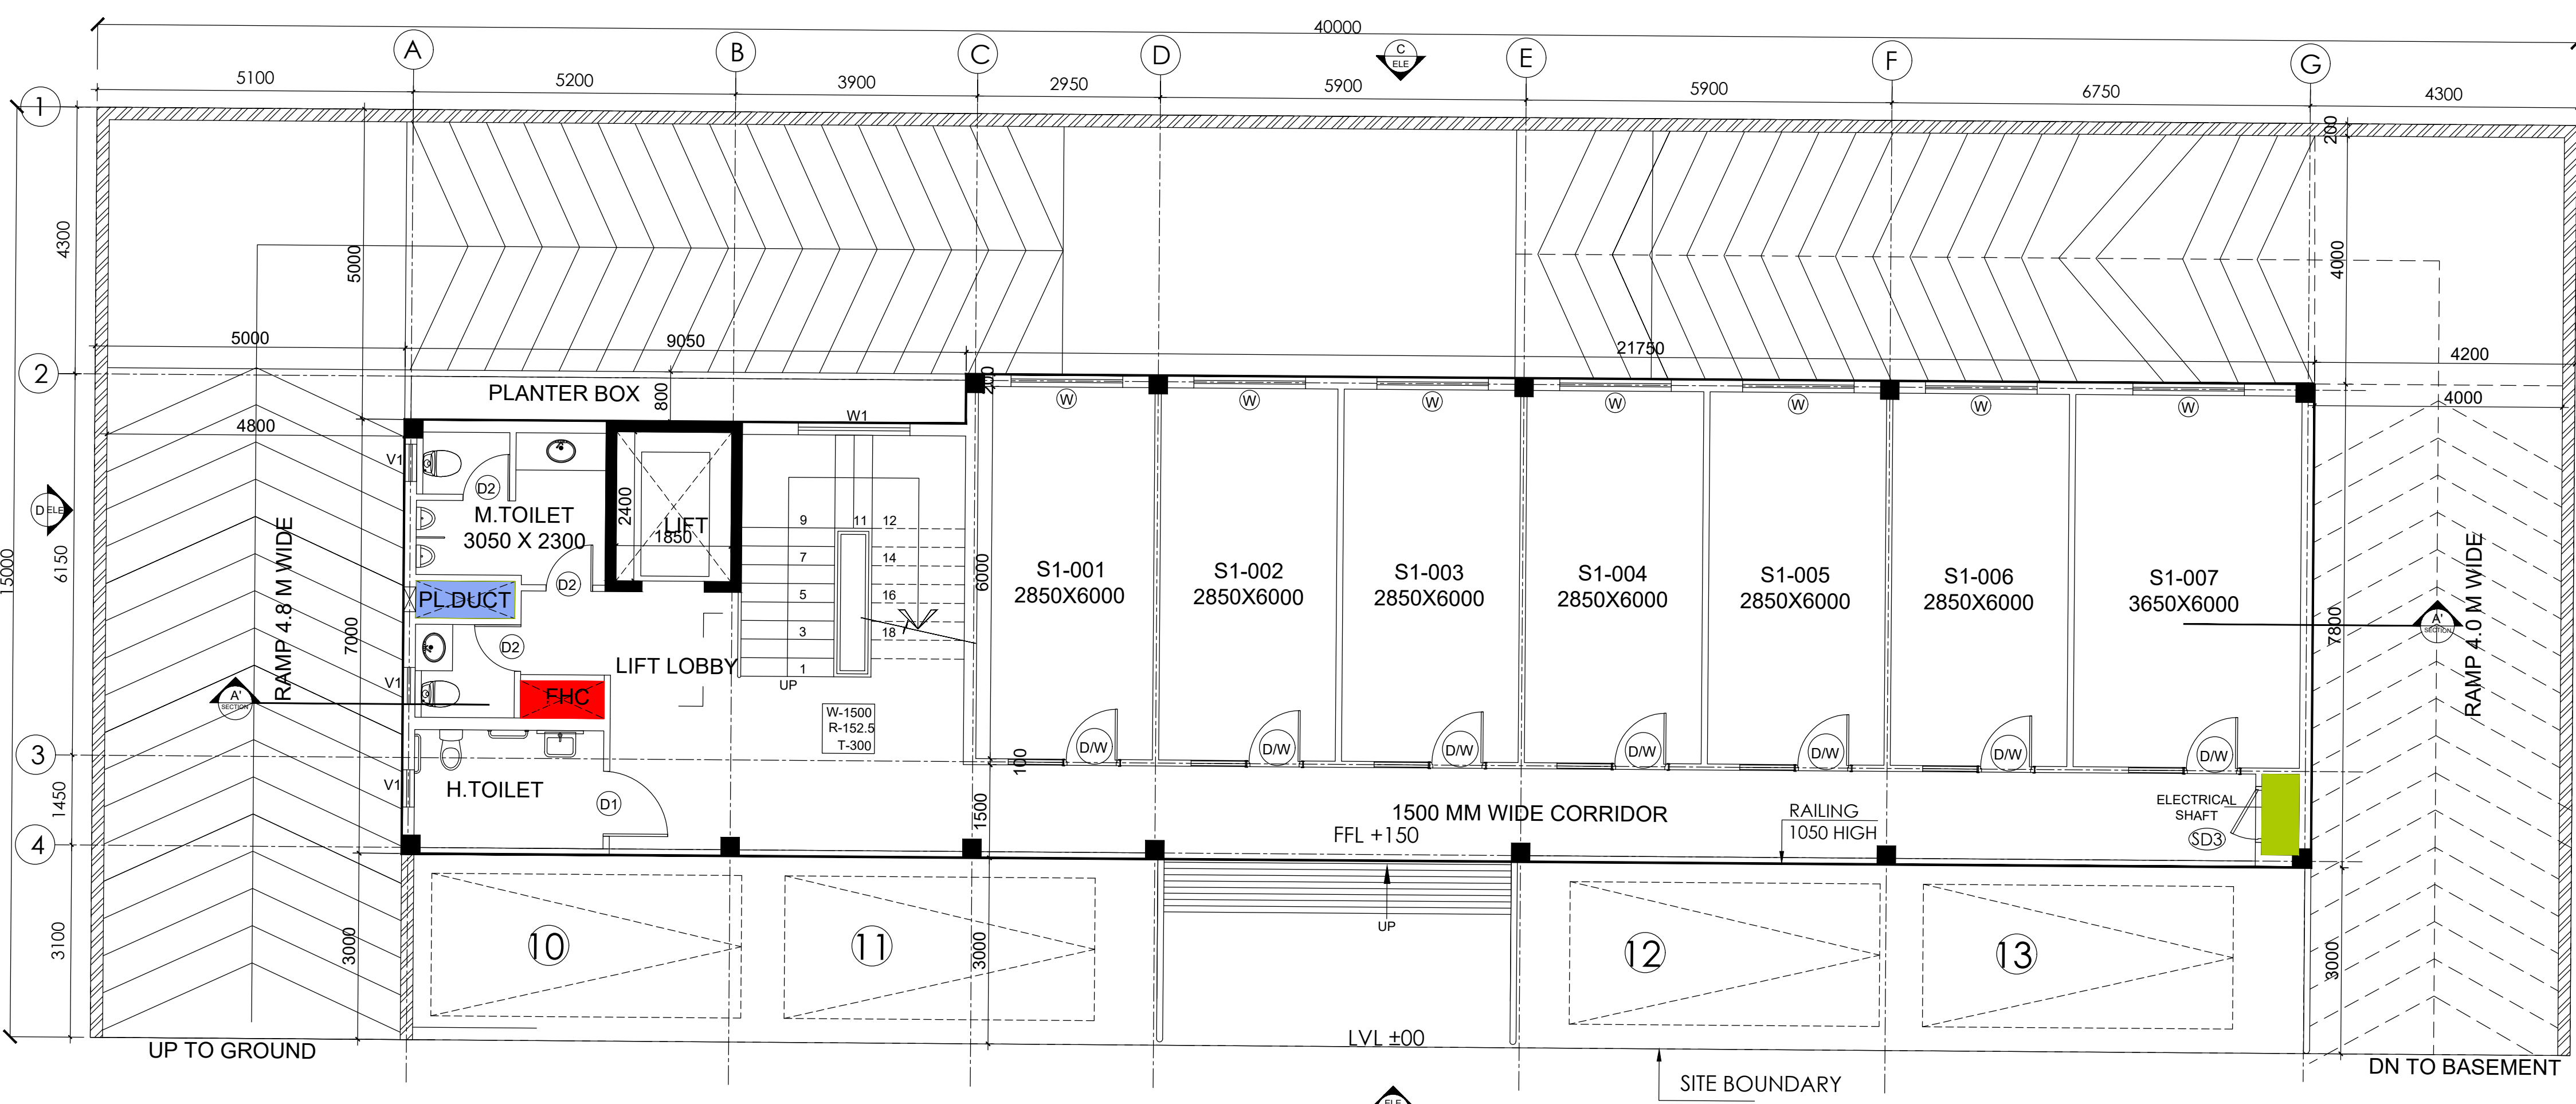


GROUND FLOOR PLAN

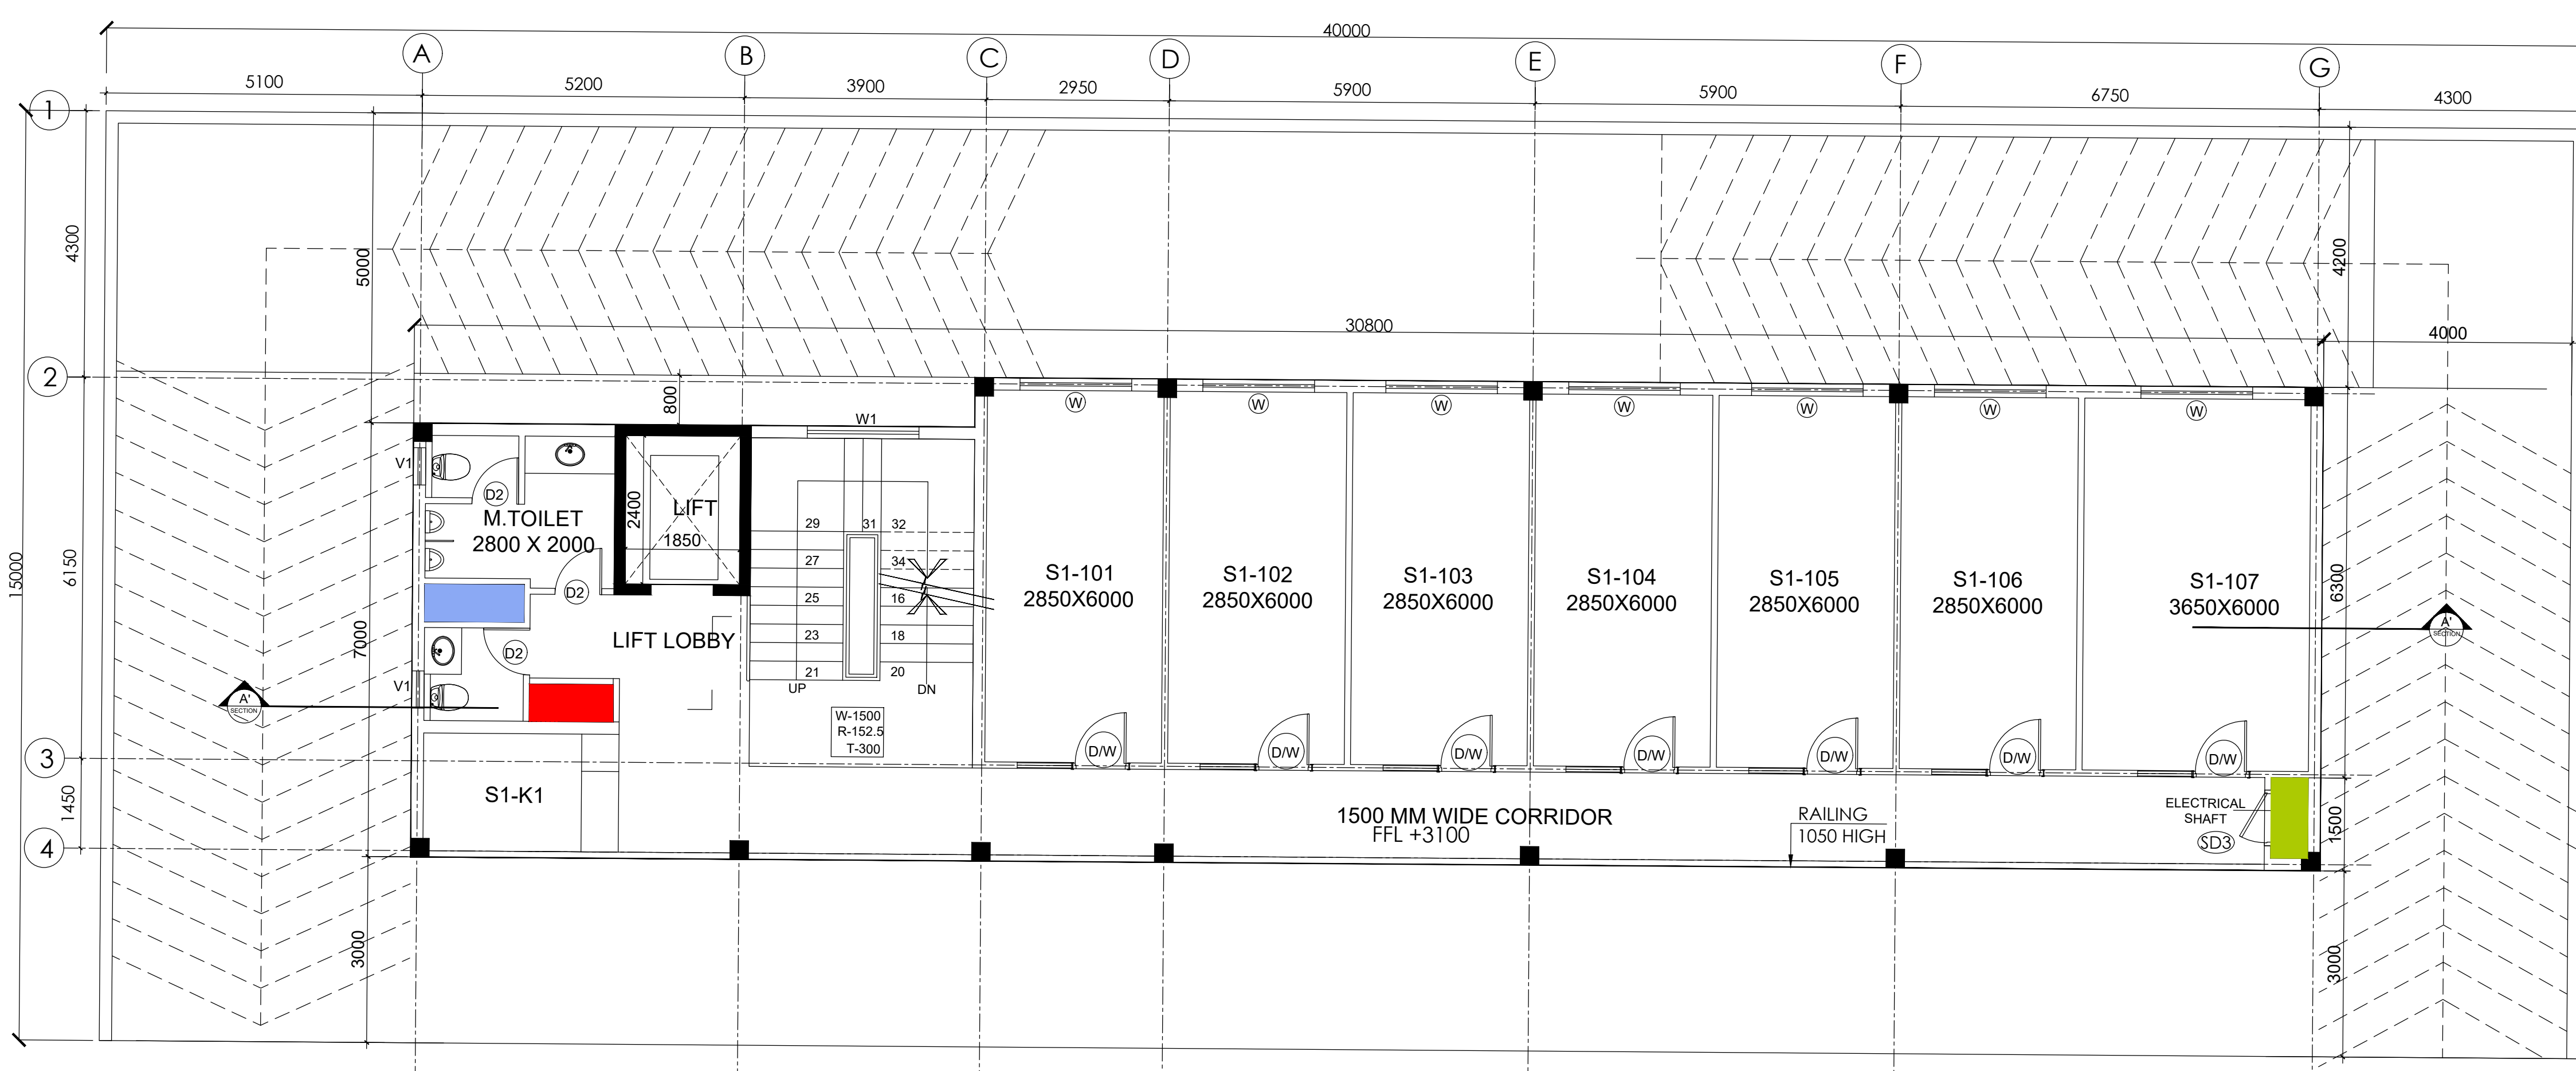


FIRST FLOOR PLAN

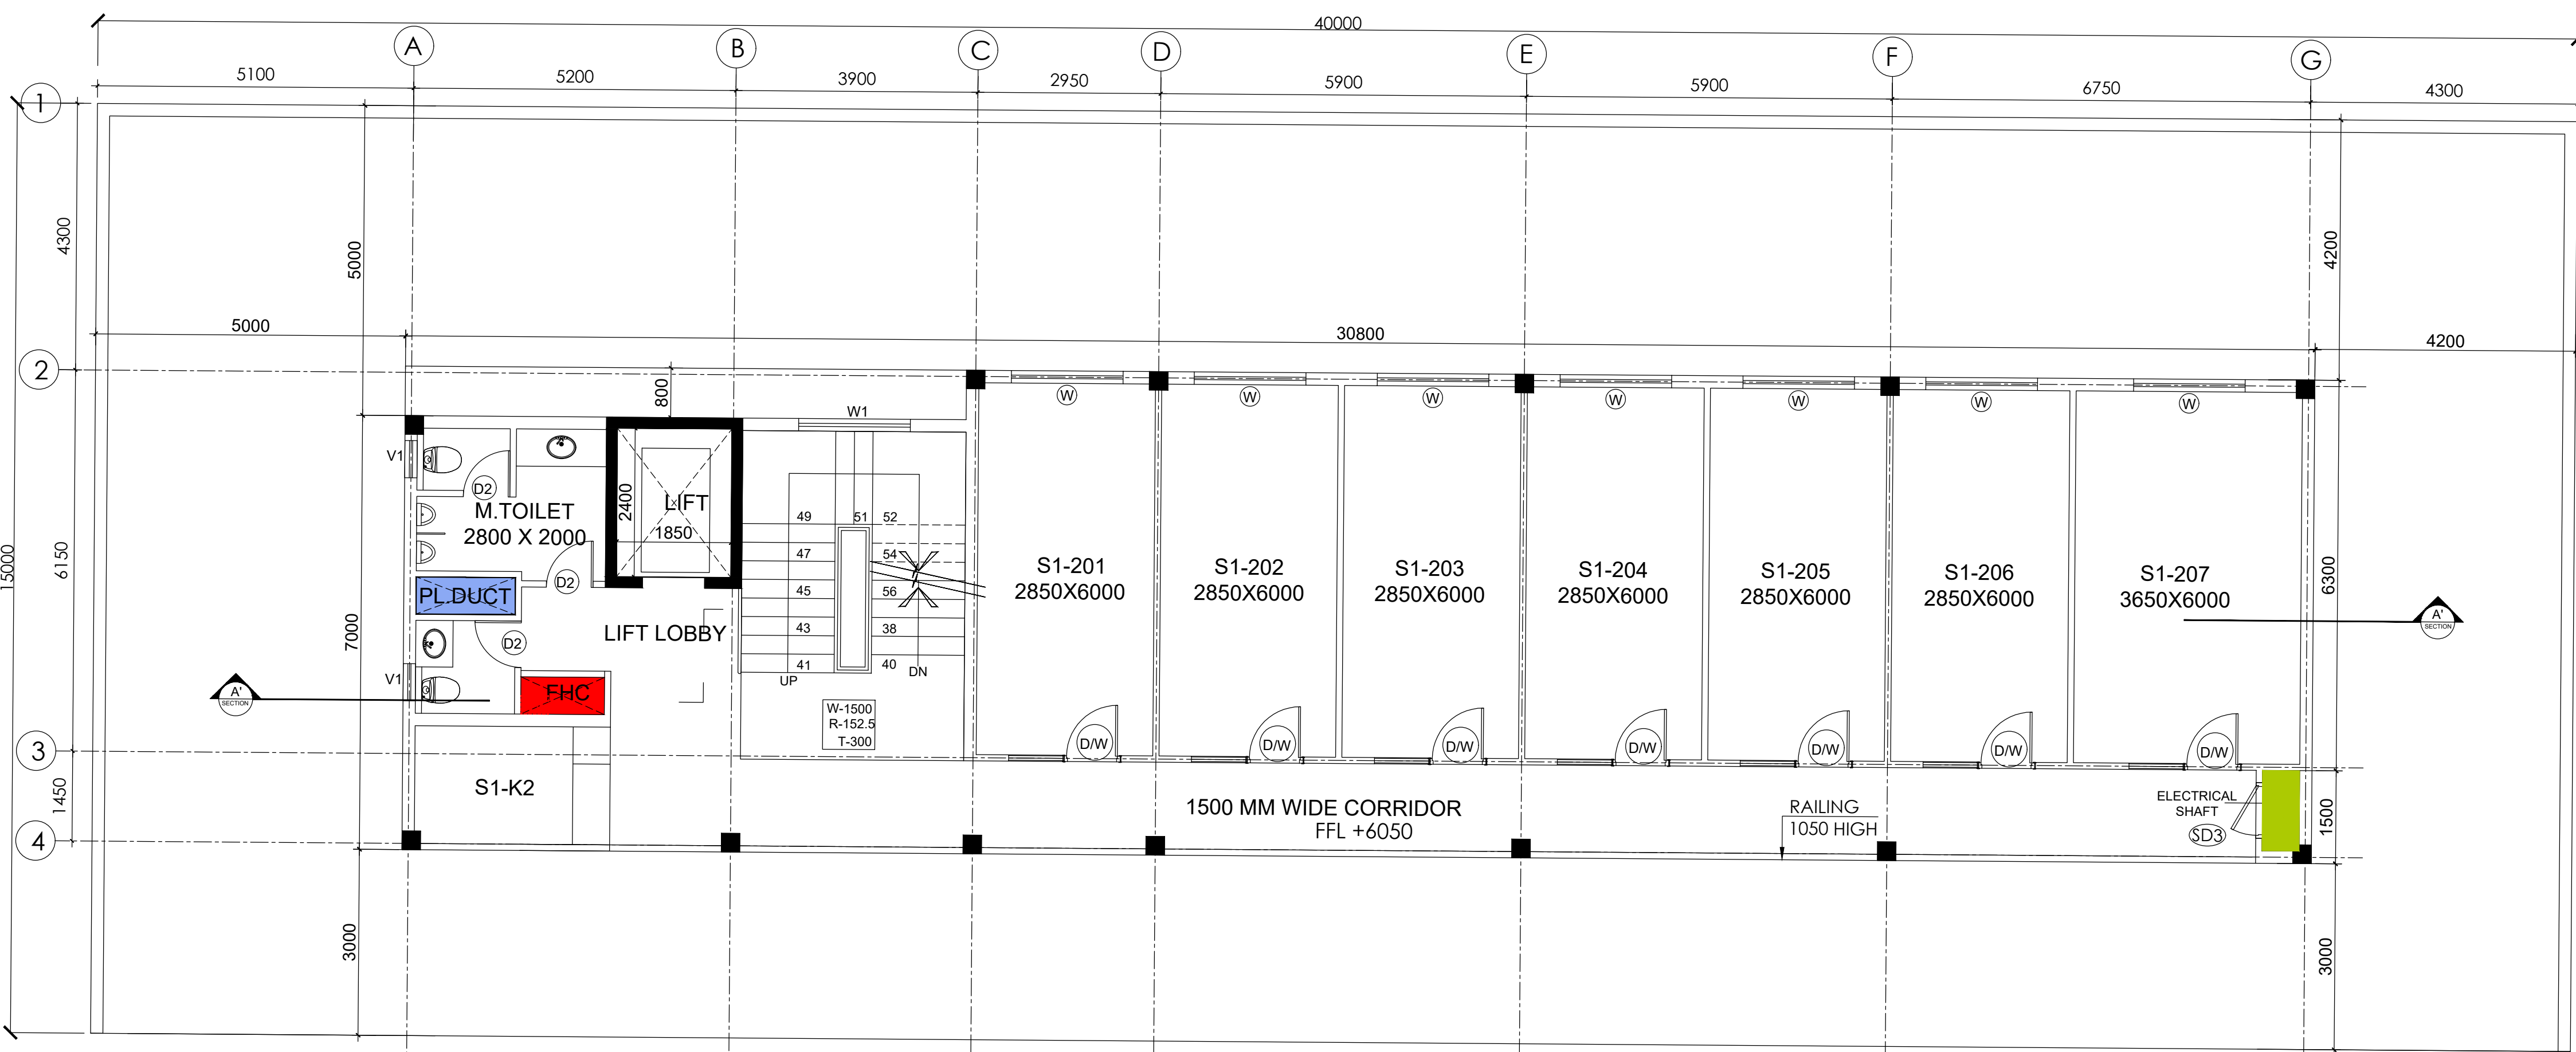


SECOND FLOOR PLAN

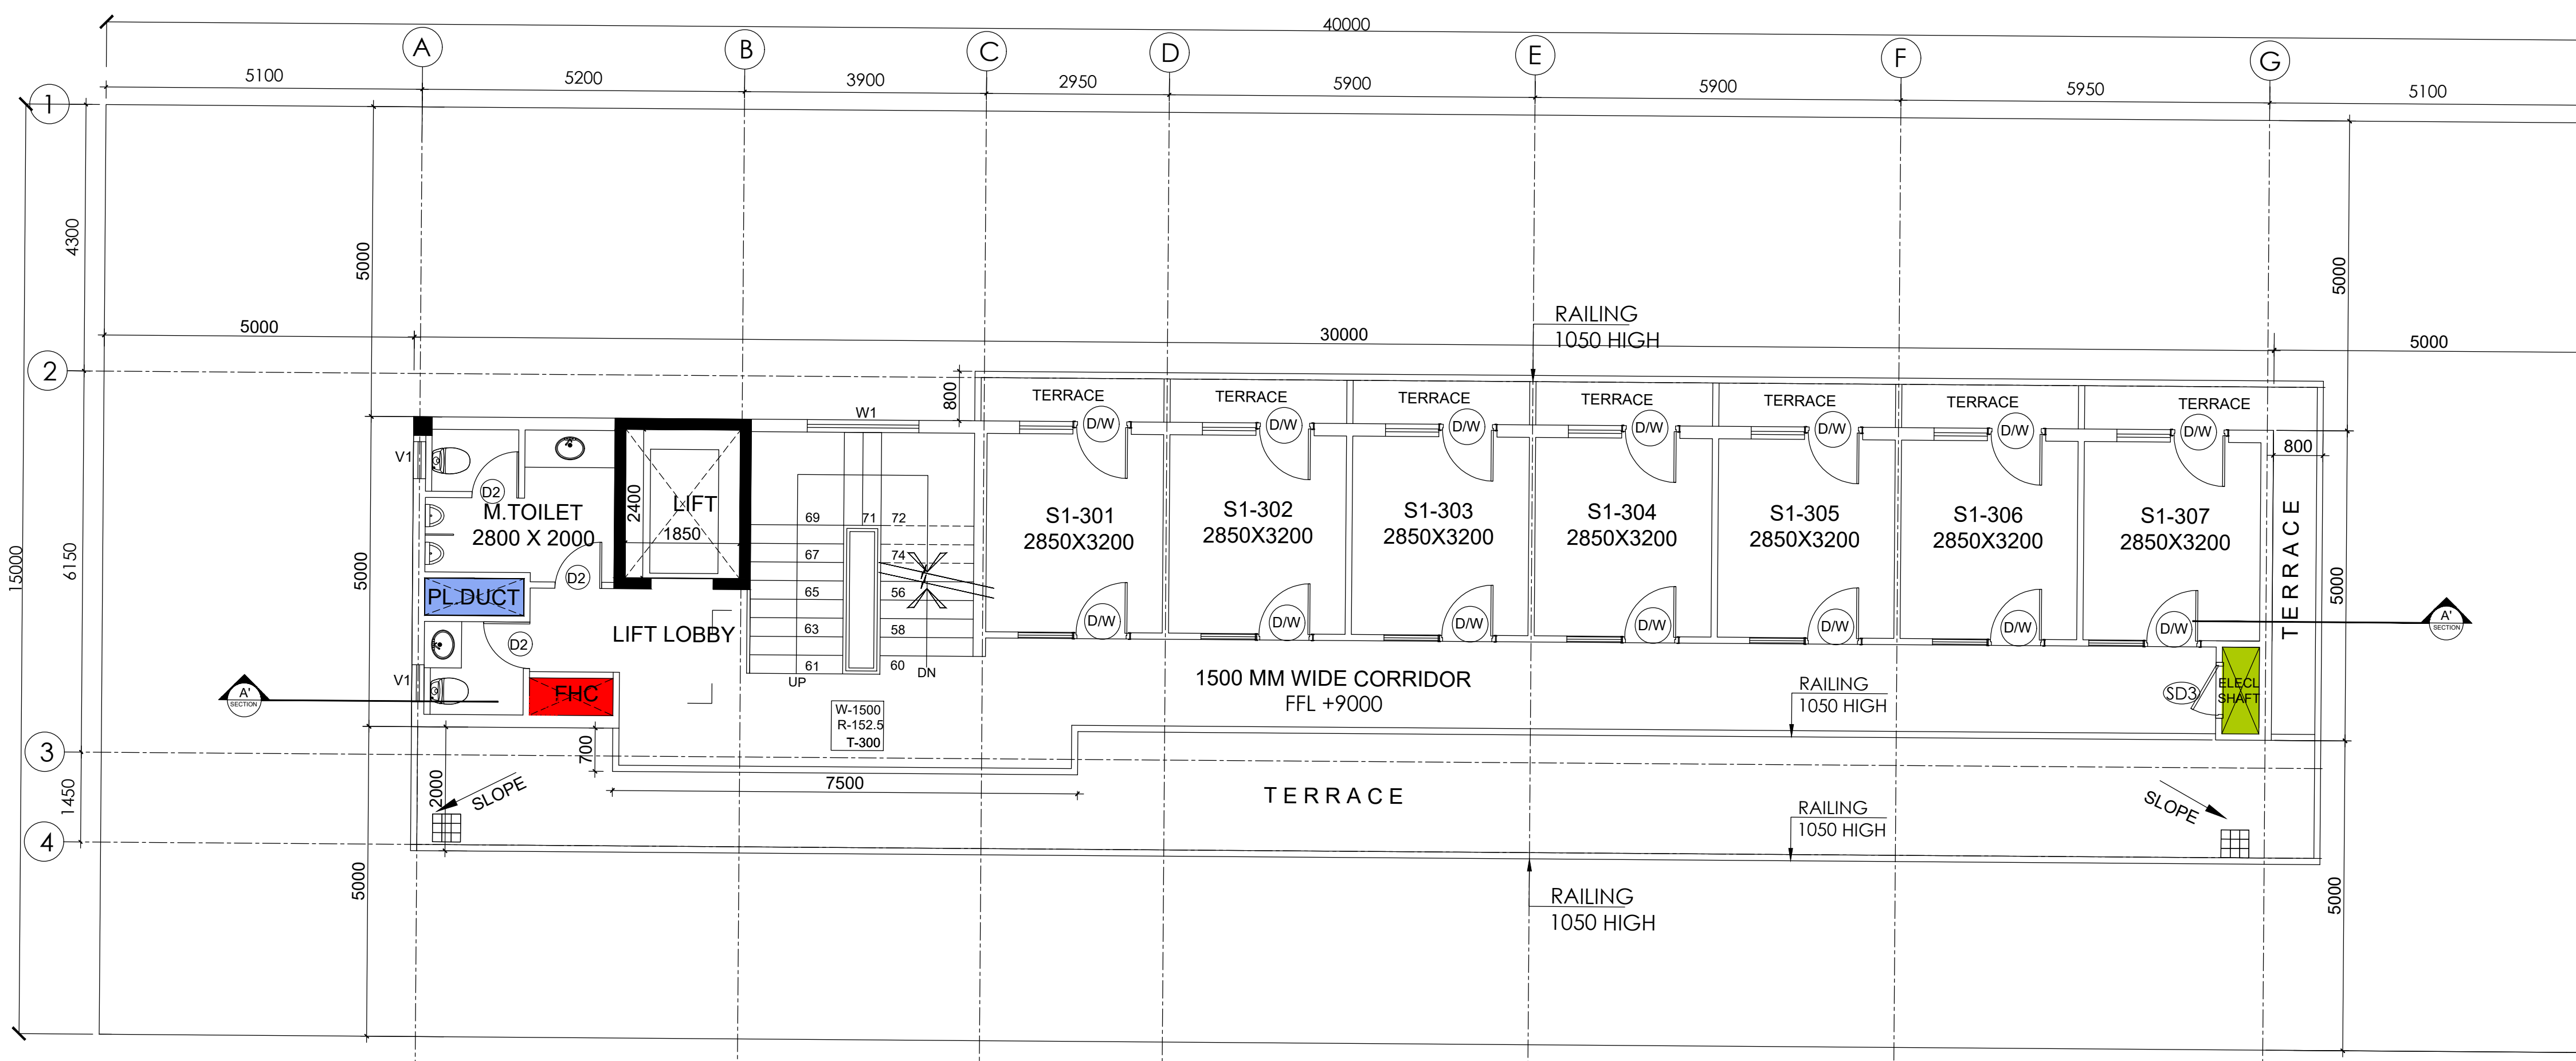

THIRD FLOOR PLAN

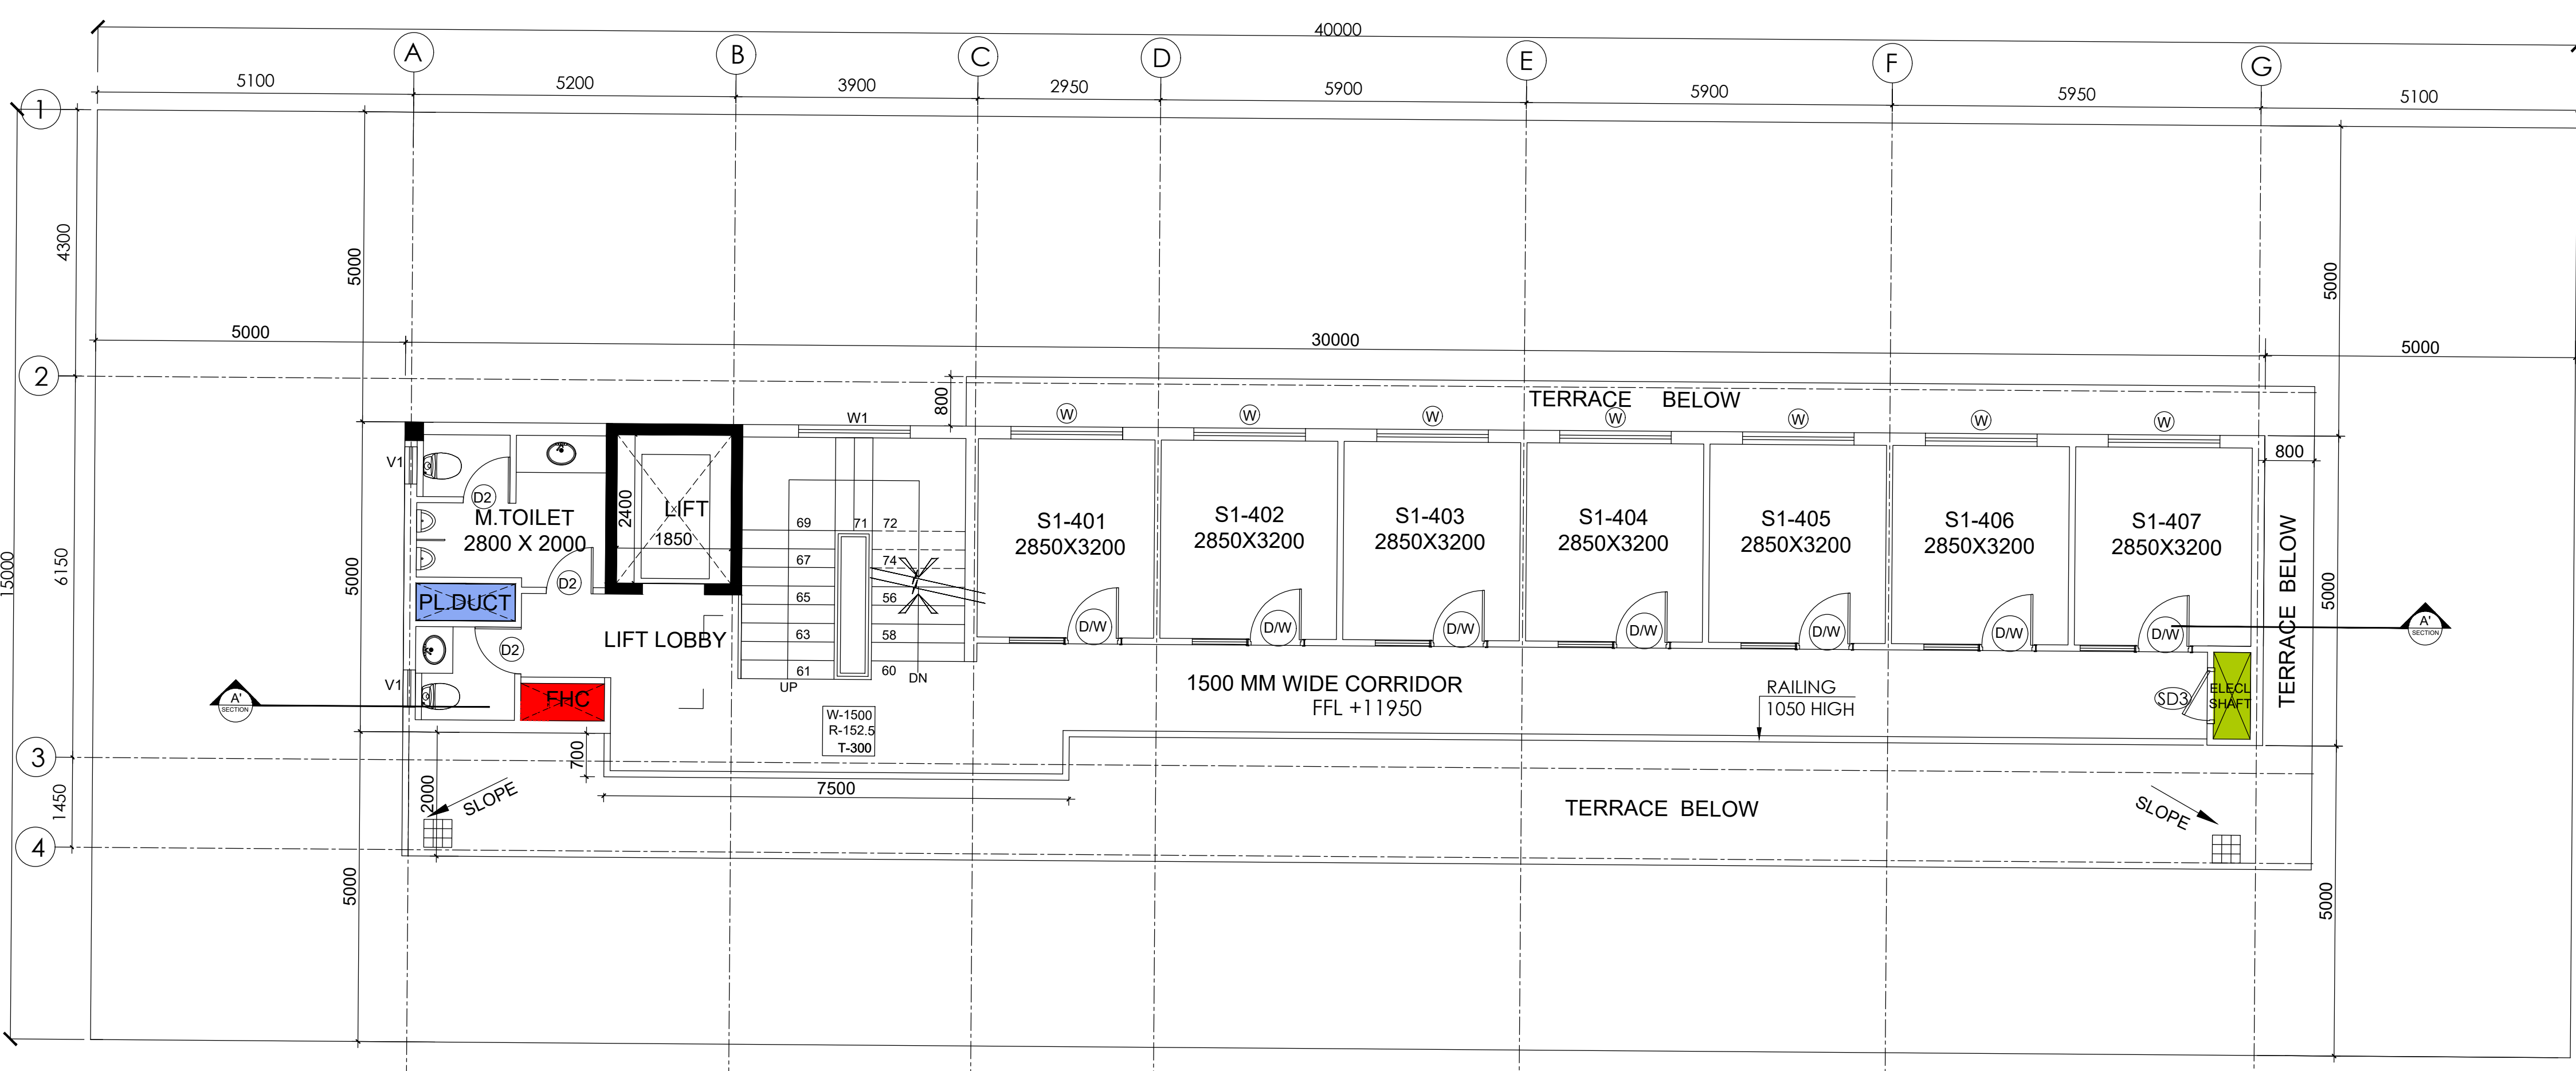


FOURTH FLOOR PLAN

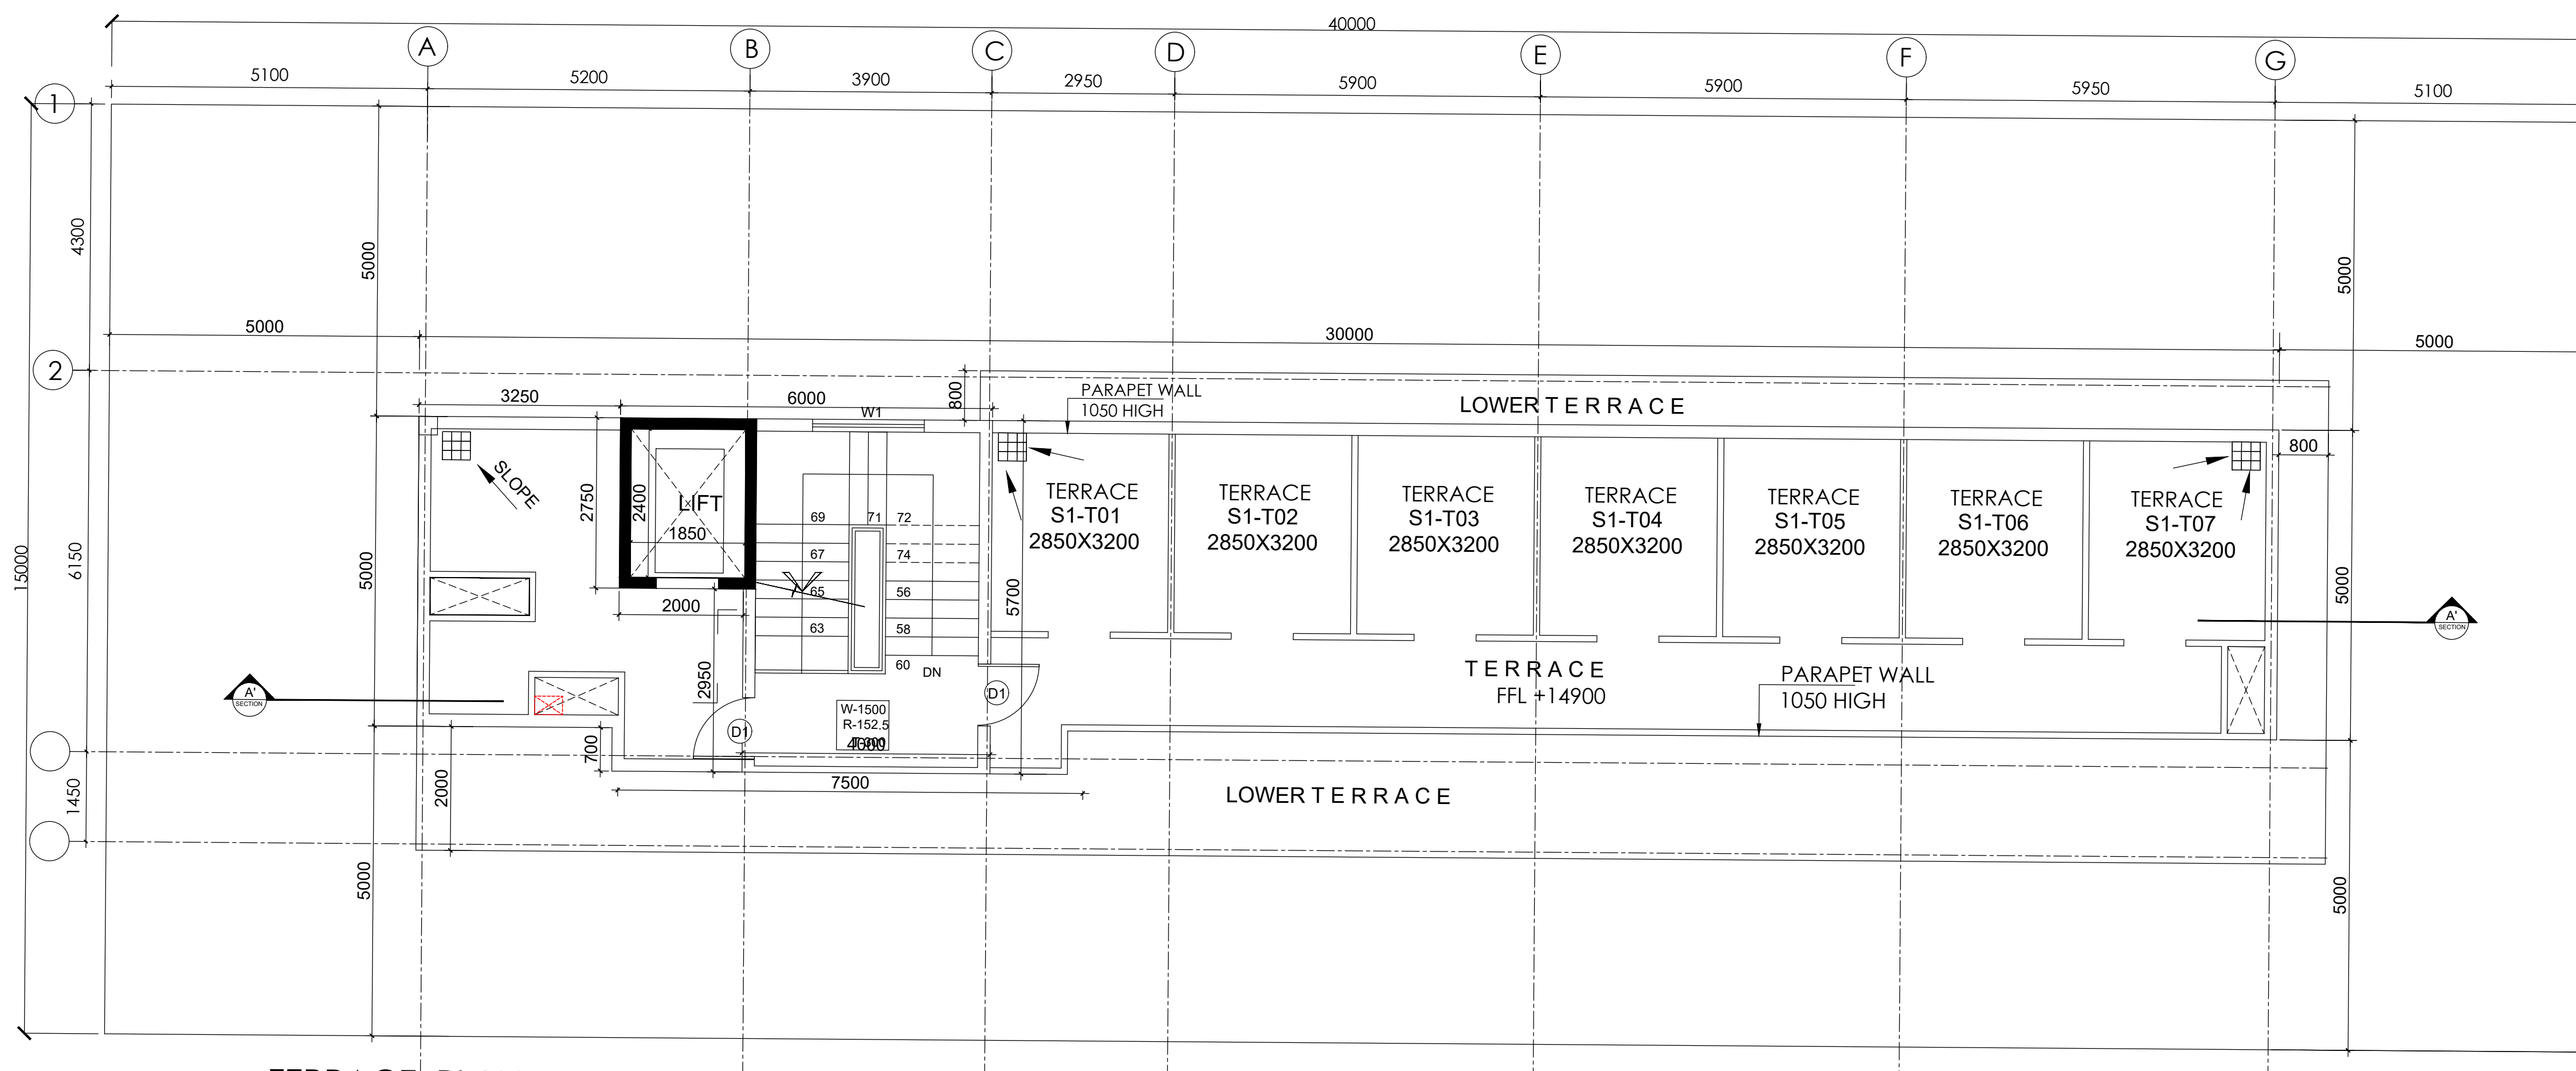


TERRACE PLAN

KEY PLAN

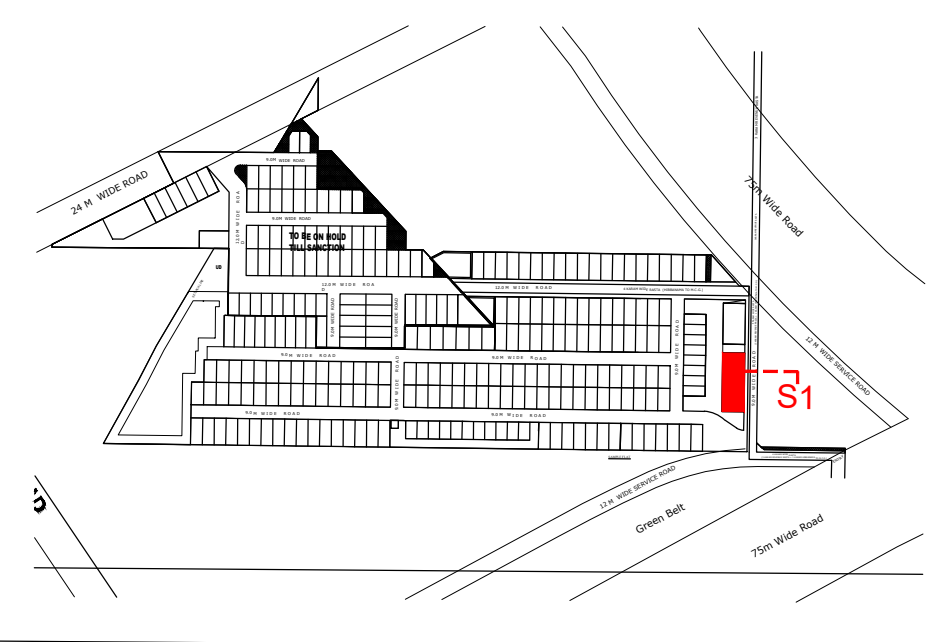


CLIENT: BETTERCHOICE REALTORS PVT. LTD. I-299,Nariana Vihar South Delhi, Delhi - 110028 BETTERCHOICE REALTORS PVT. LTD. STRUCTURAL CONSULTANT: BUILD TECH STUDIOS 93 C, Sector 51-A, Chandigarh-160022				☐
MEP CONSULTANT: SONI CONSULTANTS B2A/139, Janakpuri, New Delhi-110058				☐
PROJECT TITLE: PROPOSED LAYOUT PLAN OF COMMERCIAL(S1) FOR AFFORDABLE PLOTTED COLONY UNDER DDAJAY OVER AN AREA MEASURING 0.1482 ACRE FALLING IN THE REVENUE ESTATE OF VILLAGE - DHANKOT, TEH. KADIPUR, SECTOR 99-A, GURUGRAM, MANESAR URBAN COMPLEX BEING DEVELOPED BY BETTERCHOICE REALTORS PVT. LTD.				
DRAWING TITLE: COMMERCIAL S1 (SALE PLANS)				
DRAWING NO.: COMMERCIAL-00S1				
DATE: 20-04-2024	JOB NO.: 1-100	01	NORTH 	REVISION NO. R0
SCALE: 1:100	DRAWN: S.S.RAWAT			
CHKD. BY: AMIT				
APRVD. BY: ATUL				

KEY PLAN

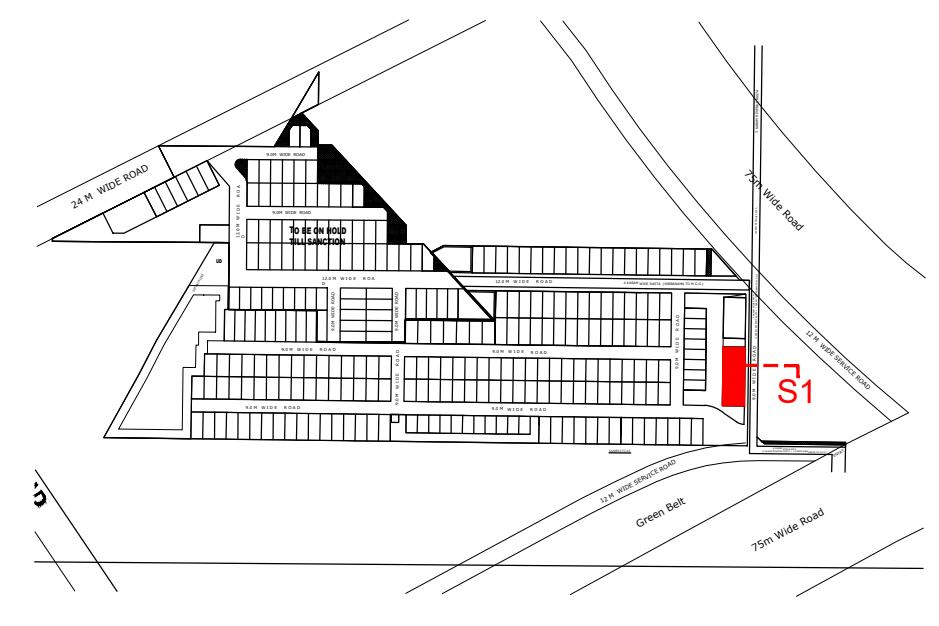


CLIENT: BETTERCHOICE REALTORS PVT. LTD. I-299,Nariana Vihar South Delhi, Delhi - 110028 BETTERCHOICE REALTORS PVT. LTD. STRUCTURAL CONSULTANT: BUILD TECH STUDIOS 93 C, Sector 51-A, Chandigarh-160022				☐
MEP CONSULTANT: SONI CONSULTANTS B2A/139, Janakpuri, New Delhi-110058				☐
PROJECT TITLE: PROPOSED LAYOUT PLAN OF COMMERCIAL(S1) FOR AFFORDABLE PLOTTED COLONY UNDER DDAJAY OVER AN AREA MEASURING 0.1482 ACRE FALLING IN THE REVENUE ESTATE OF VILLAGE - DHANKOT, TEH. KADIPUR, SECTOR 99-A, GURUGRAM, MANESAR URBAN COMPLEX BEING DEVELOPED BY BETTERCHOICE REALTORS PVT. LTD.				
DRAWING TITLE: COMMERCIAL S1 (SALE PLANS)				
DRAWING NO.: COMMERCIAL-00S1				
DATE: 20-04-2024	JOB NO.: 1-100	02	NORTH 	REVISION NO. R0
SCALE: 1:100	DRAWN: S.S.RAWAT			
CHKD. BY: AMIT				
APRVD. BY: ATUL				

KEY PLAN

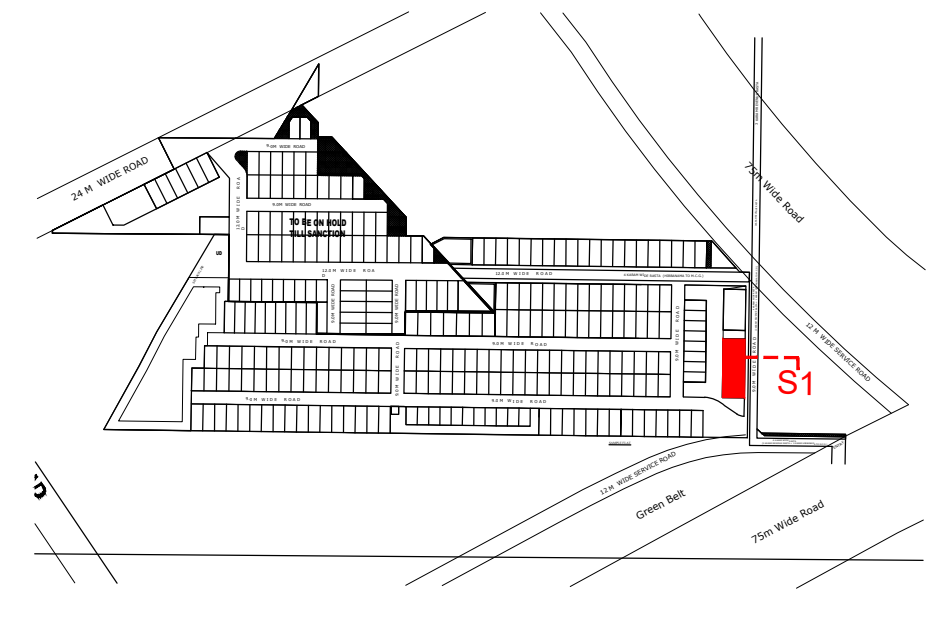

CLIENT: BETTERCHOICE REALTORS PVT. LTD. I-299,Nariana Vihar South Delhi, Delhi - 110028 BETTERCHOICE REALTORS PVT. LTD. STRUCTURAL CONSULTANT: BUILD TECH STUDIOS 93 C, Sector 51-A, Chandigarh-160022				☐
MEP CONSULTANT: SONI CONSULTANTS B2A/139, Janakpuri, New Delhi-110058				☐
PROJECT TITLE: PROPOSED LAYOUT PLAN OF COMMERCIAL(S1) FOR AFFORDABLE PLOTTED COLONY UNDER DDAJAY OVER AN AREA MEASURING 0.1482 ACRE FALLING IN THE REVENUE ESTATE OF VILLAGE - DHANKOT, TEH. KADIPUR, SECTOR 99-A, GURUGRAM, MANESAR URBAN COMPLEX BEING DEVELOPED BY BETTERCHOICE REALTORS PVT. LTD.				
DRAWING TITLE: COMMERCIAL S1 (SALE PLANS)				
DRAWING NO.: COMMERCIAL-00S1				
DATE: 20-04-2024	JOB NO.: 1-100	03	NORTH 	REVISION NO. R0
SCALE: 1:100	DRAWN: S.S.RAWAT			
CHKD. BY: AMIT				
APRVD. BY: ATUL				

KEY PLAN

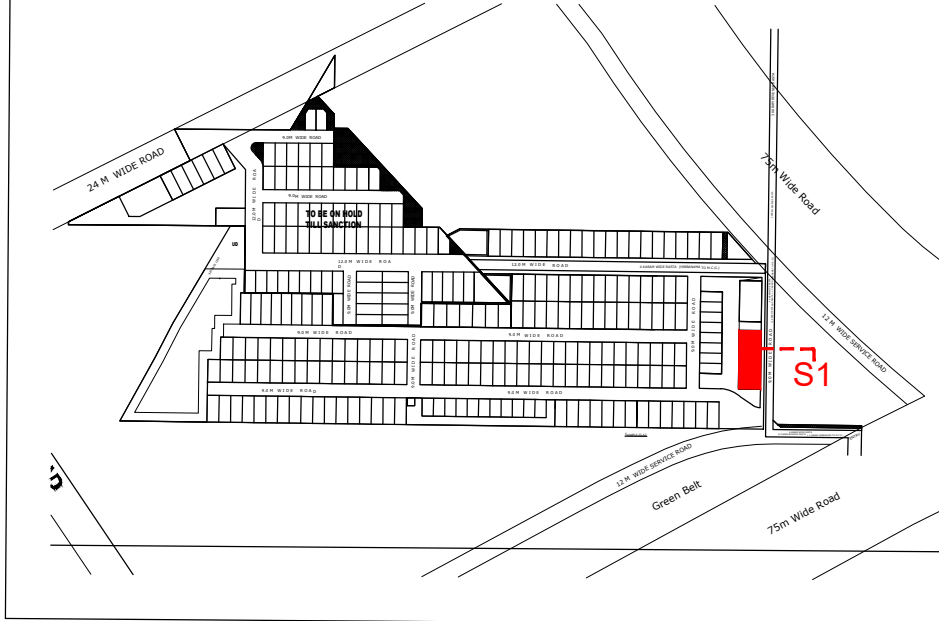

CLIENT: BETTERCHOICE REALTORS PVT. LTD. I-299,Nariana Vihar South Delhi, Delhi - 110028 BETTERCHOICE REALTORS PVT. LTD. STRUCTURAL CONSULTANT: BUILD TECH STUDIOS 93 C, Sector 51-A, Chandigarh-160022				☐
MEP CONSULTANT: SONI CONSULTANTS B2A/139, Janakpuri, New Delhi-110058				☐
PROJECT TITLE: PROPOSED LAYOUT PLAN OF COMMERCIAL(S1) FOR AFFORDABLE PLOTTED COLONY UNDER DDAJAY OVER AN AREA MEASURING 0.1482 ACRE FALLING IN THE REVENUE ESTATE OF VILLAGE - DHANKOT, TEH. KADIPUR, SECTOR 99-A, GURUGRAM, MANESAR URBAN COMPLEX BEING DEVELOPED BY BETTERCHOICE REALTORS PVT. LTD.				
DRAWING TITLE: COMMERCIAL S1 (SALE PLANS)				
DRAWING NO.: COMMERCIAL-00S1				
DATE: 20-04-2024	JOB NO.: 1-100	04	NORTH 	REVISION NO. R0
SCALE: 1:100	DRAWN: S.S.RAWAT			
CHKD. BY: AMIT				
APRVD. BY: ATUL				