

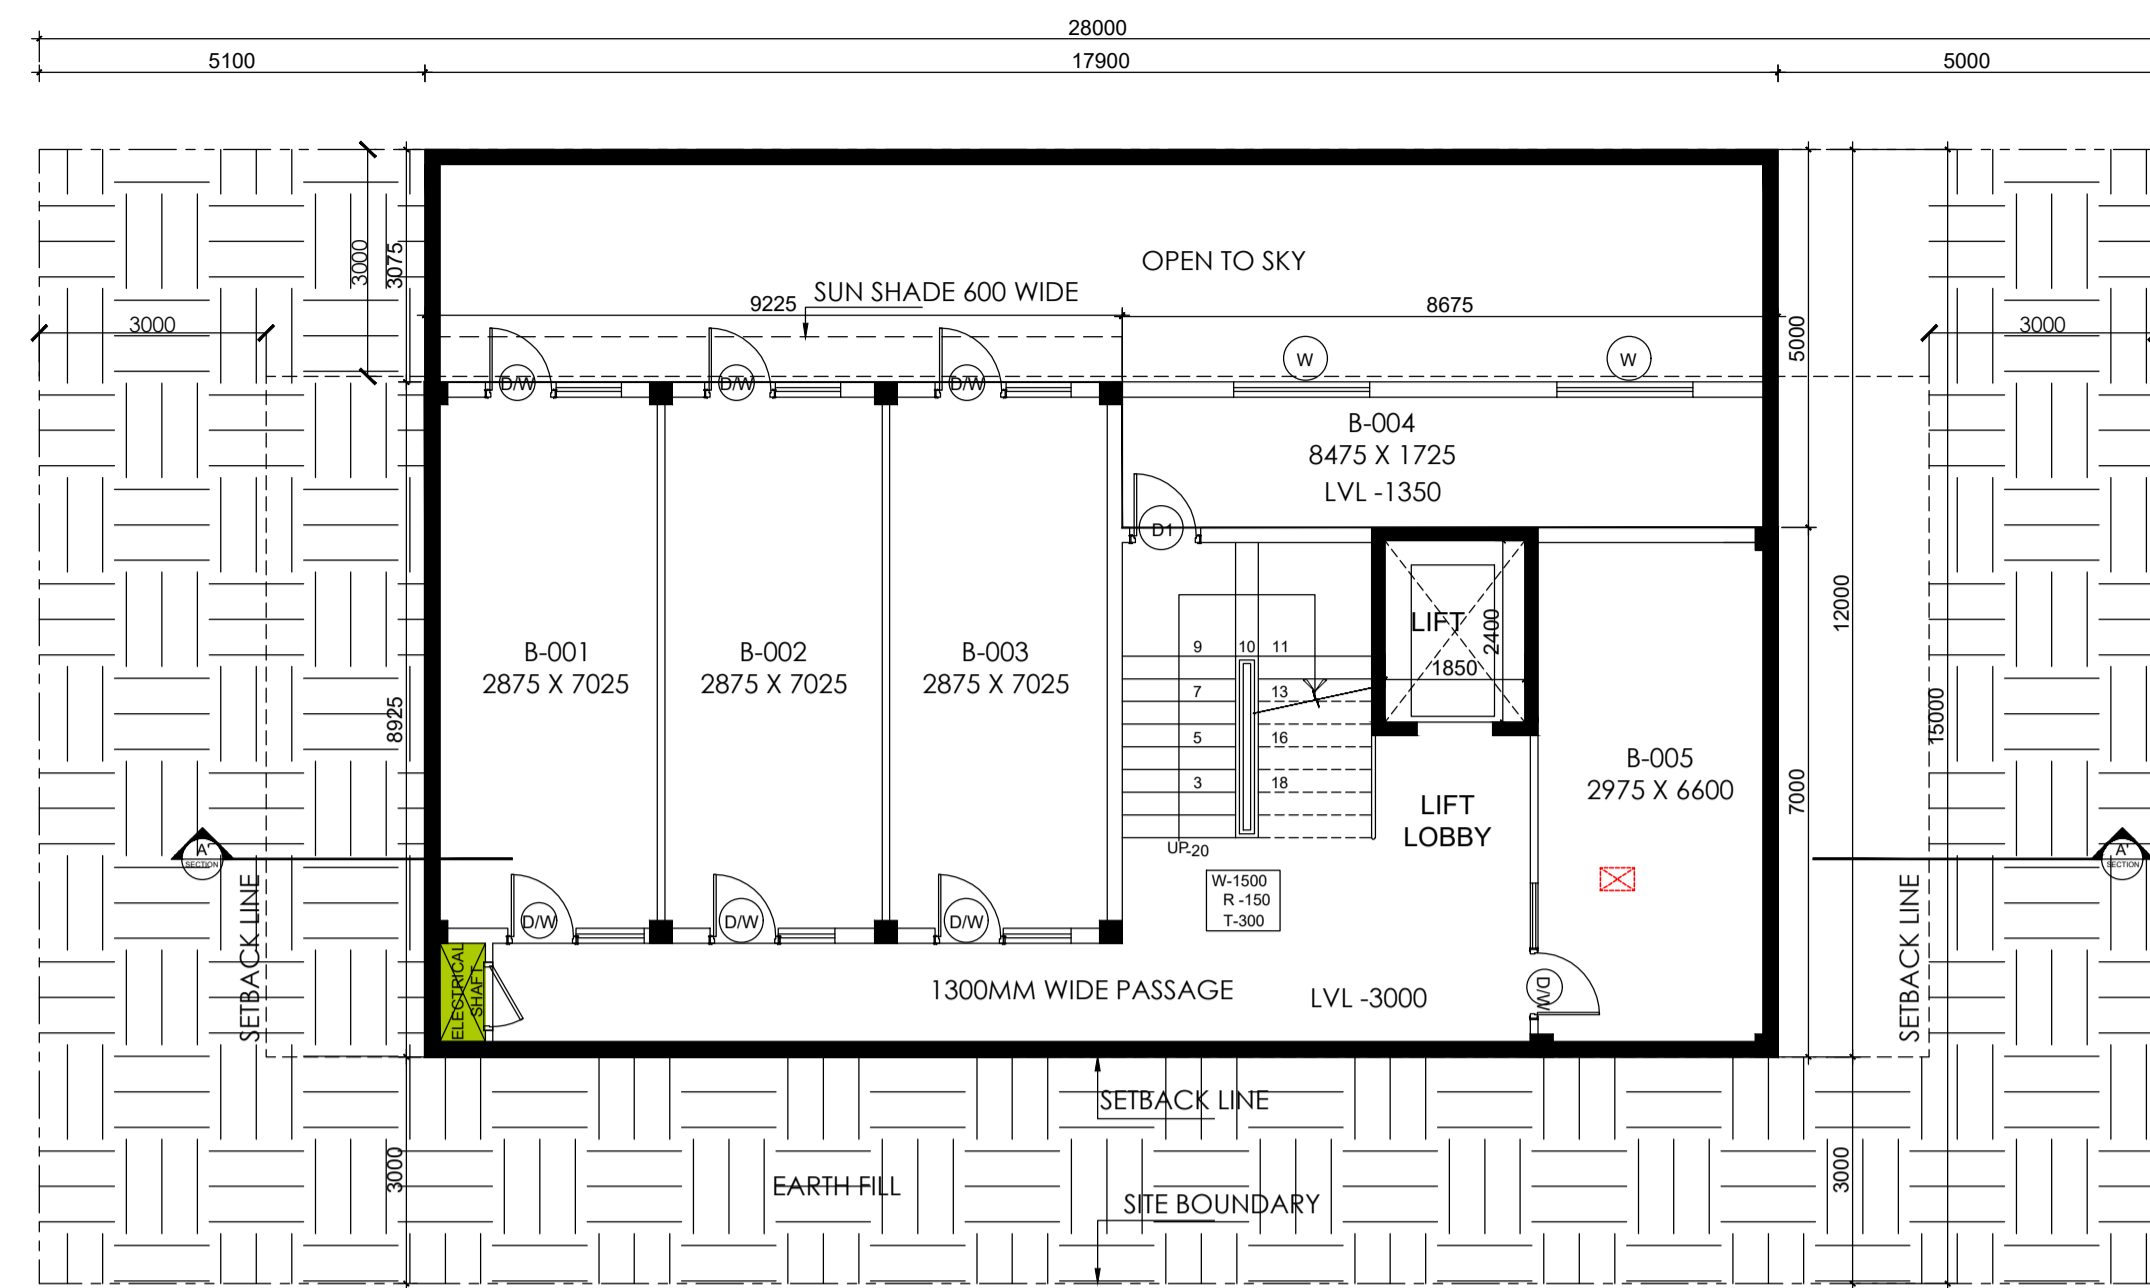


# KEY PLAN

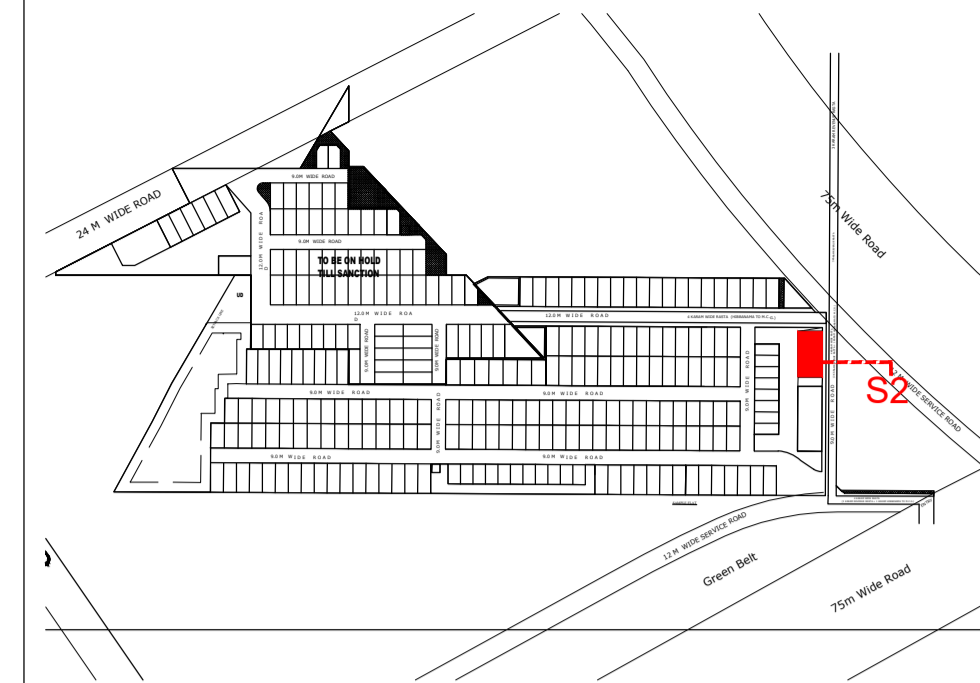


BASEMENT FLOOR PLAN


LVL ±00

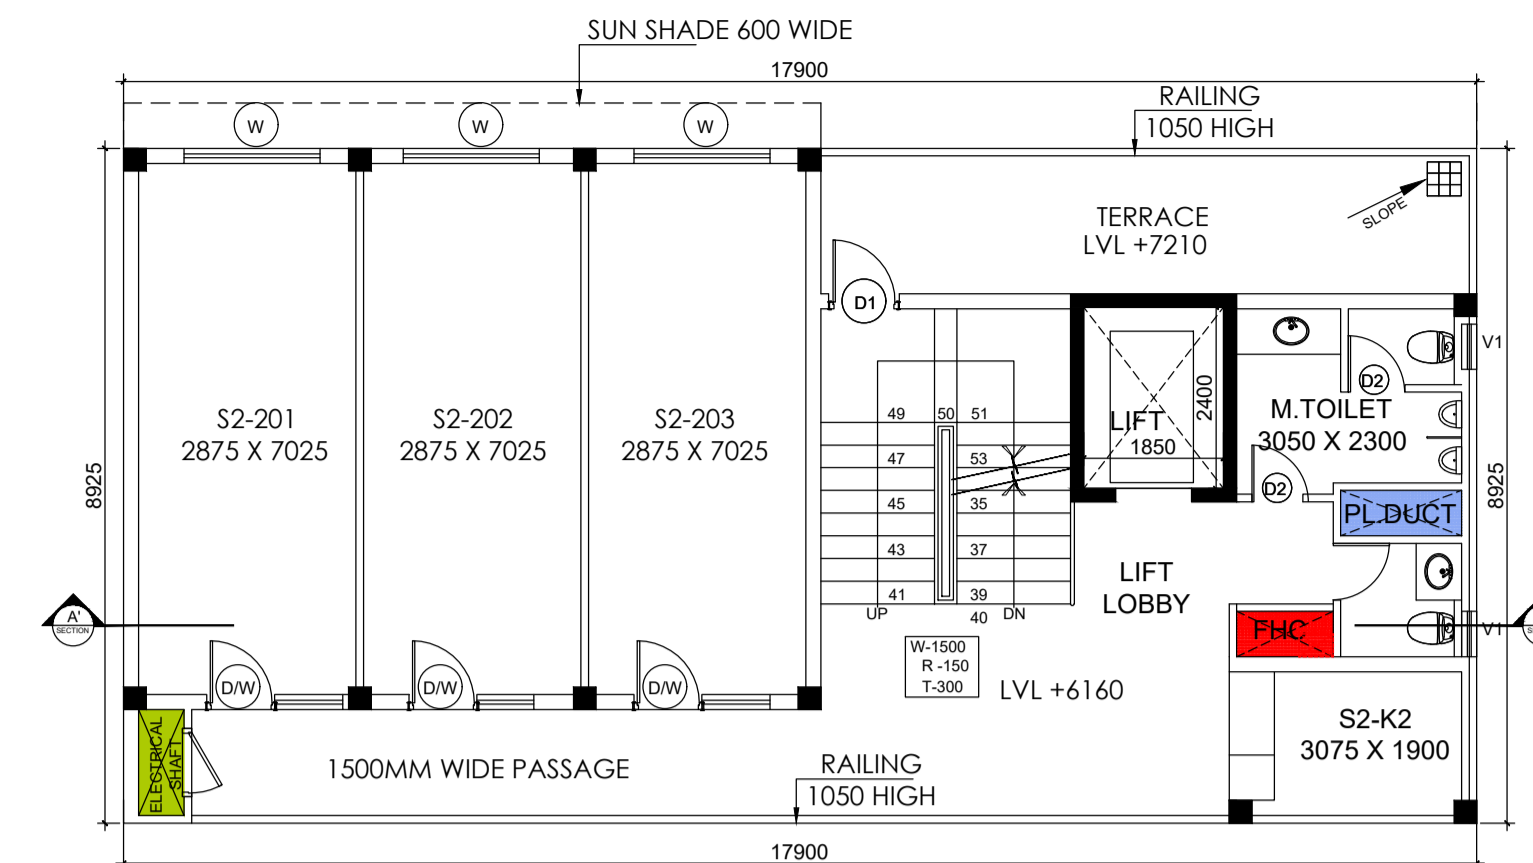


2nd.FLOOR PLAN

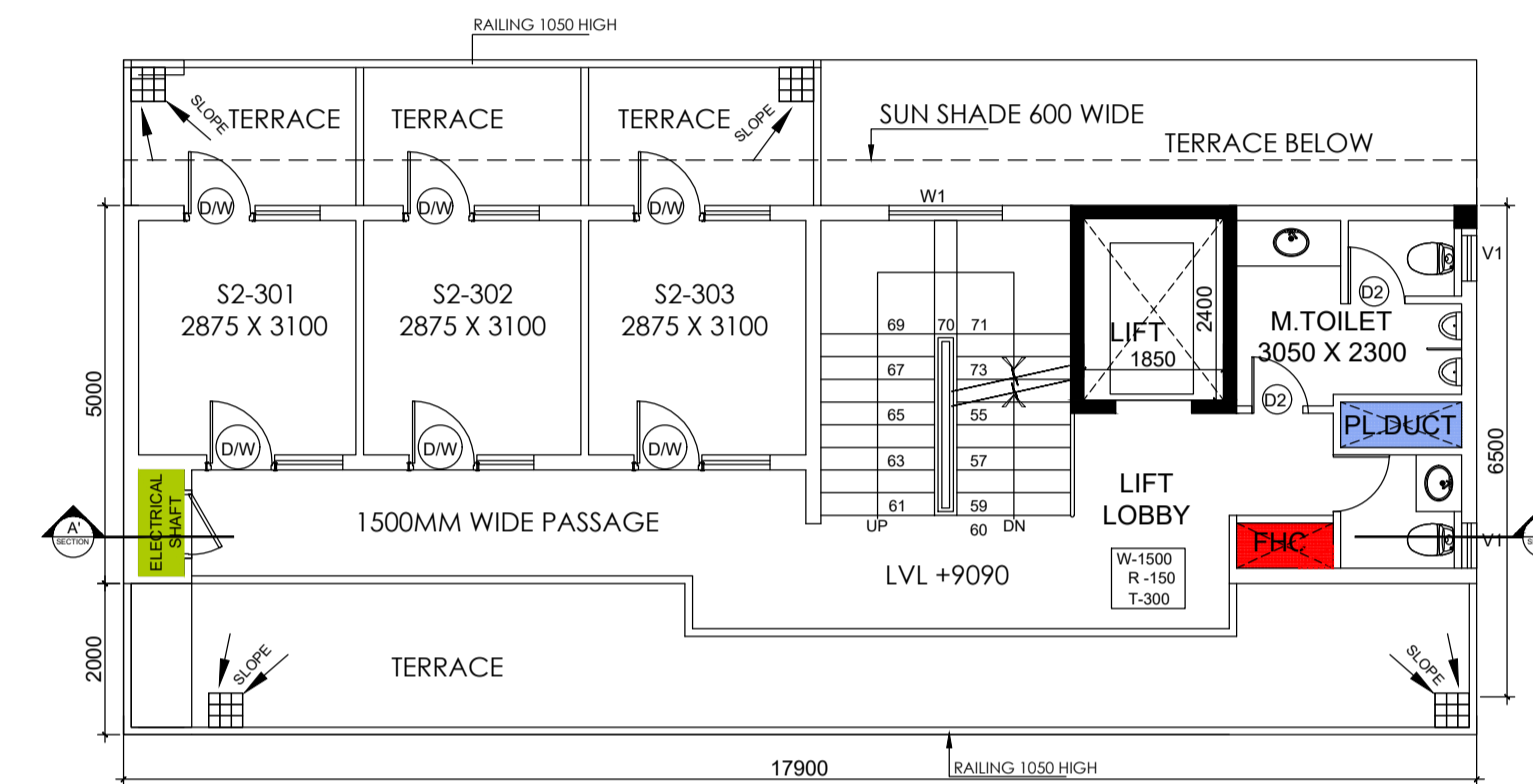


3rd FLOOR PLAN

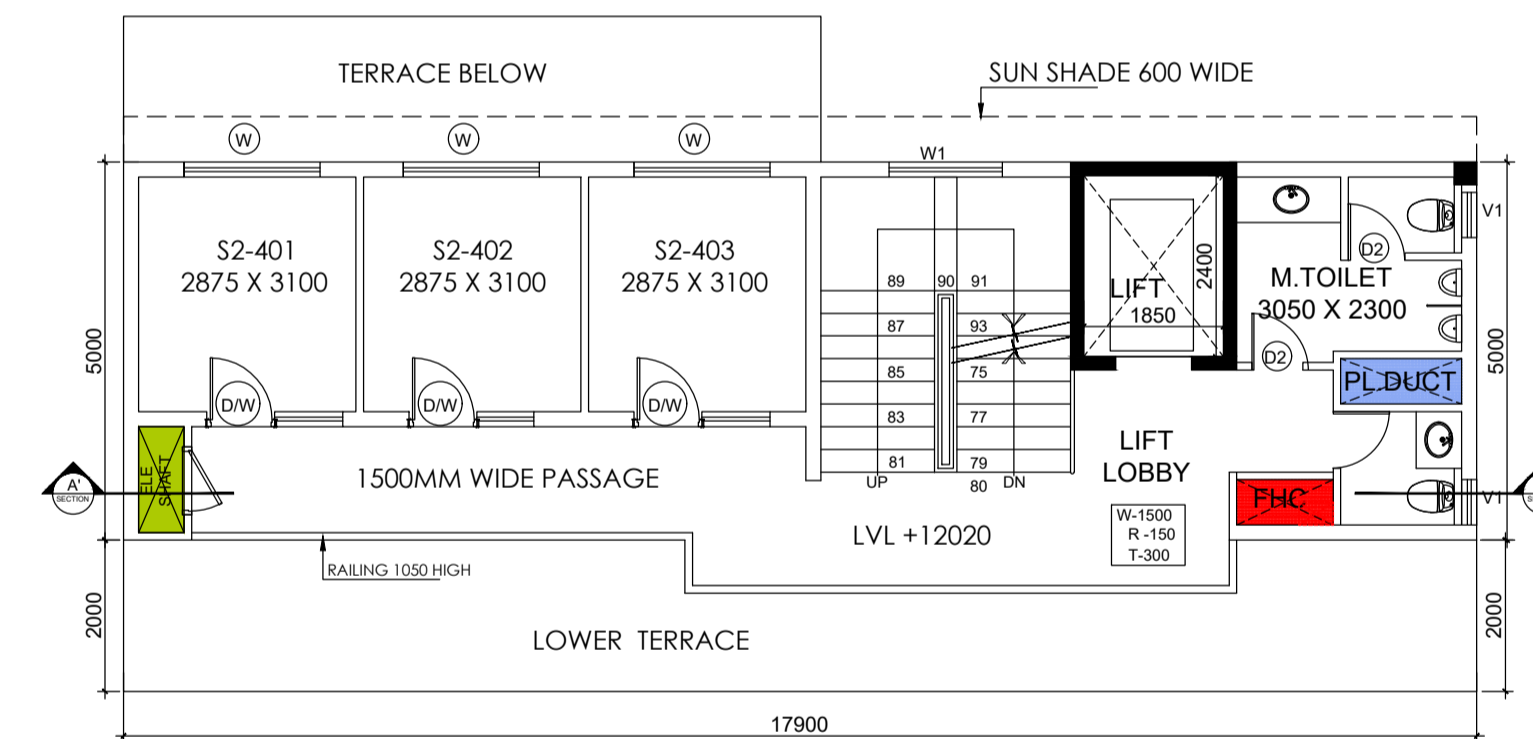

4th. FLOOR PLAN

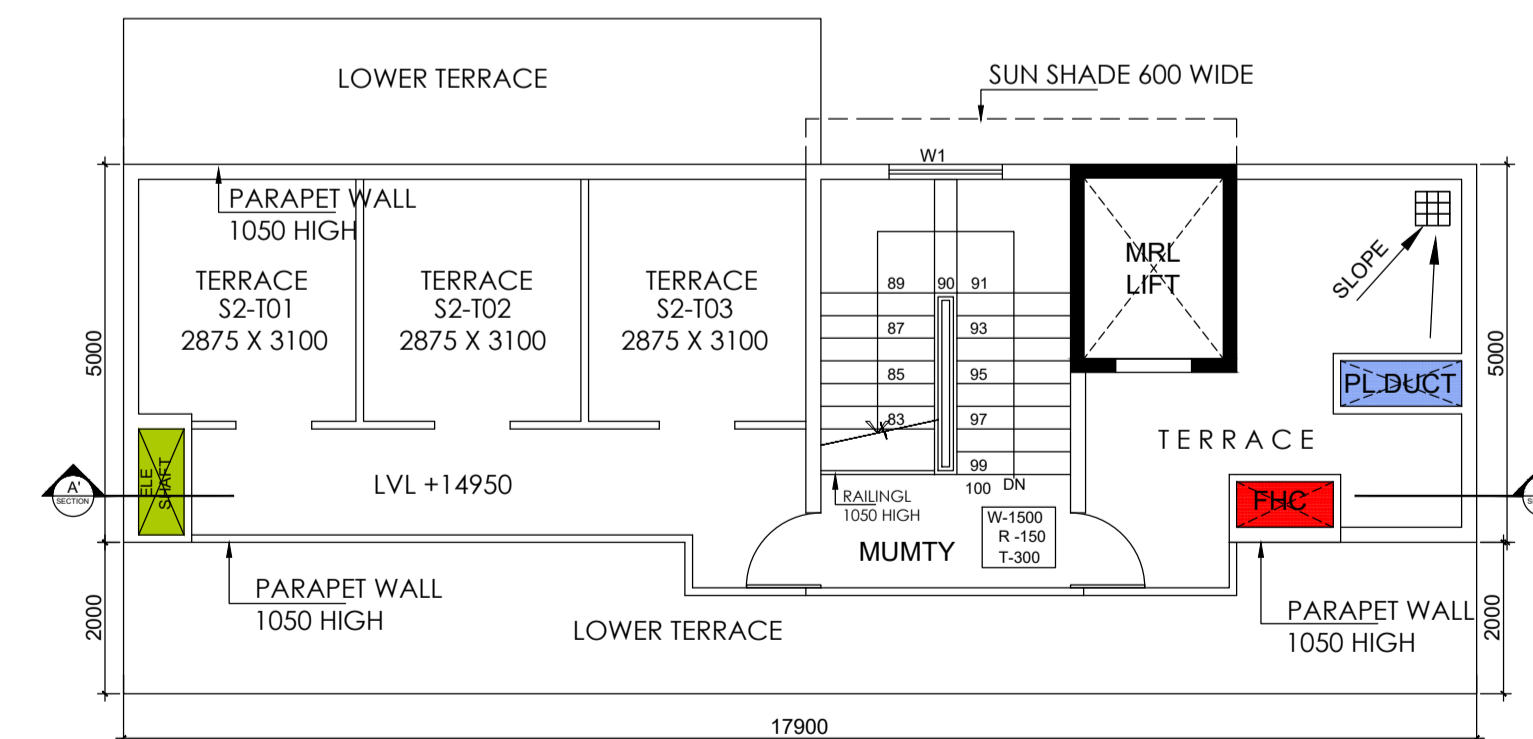


TERRACE PLAN

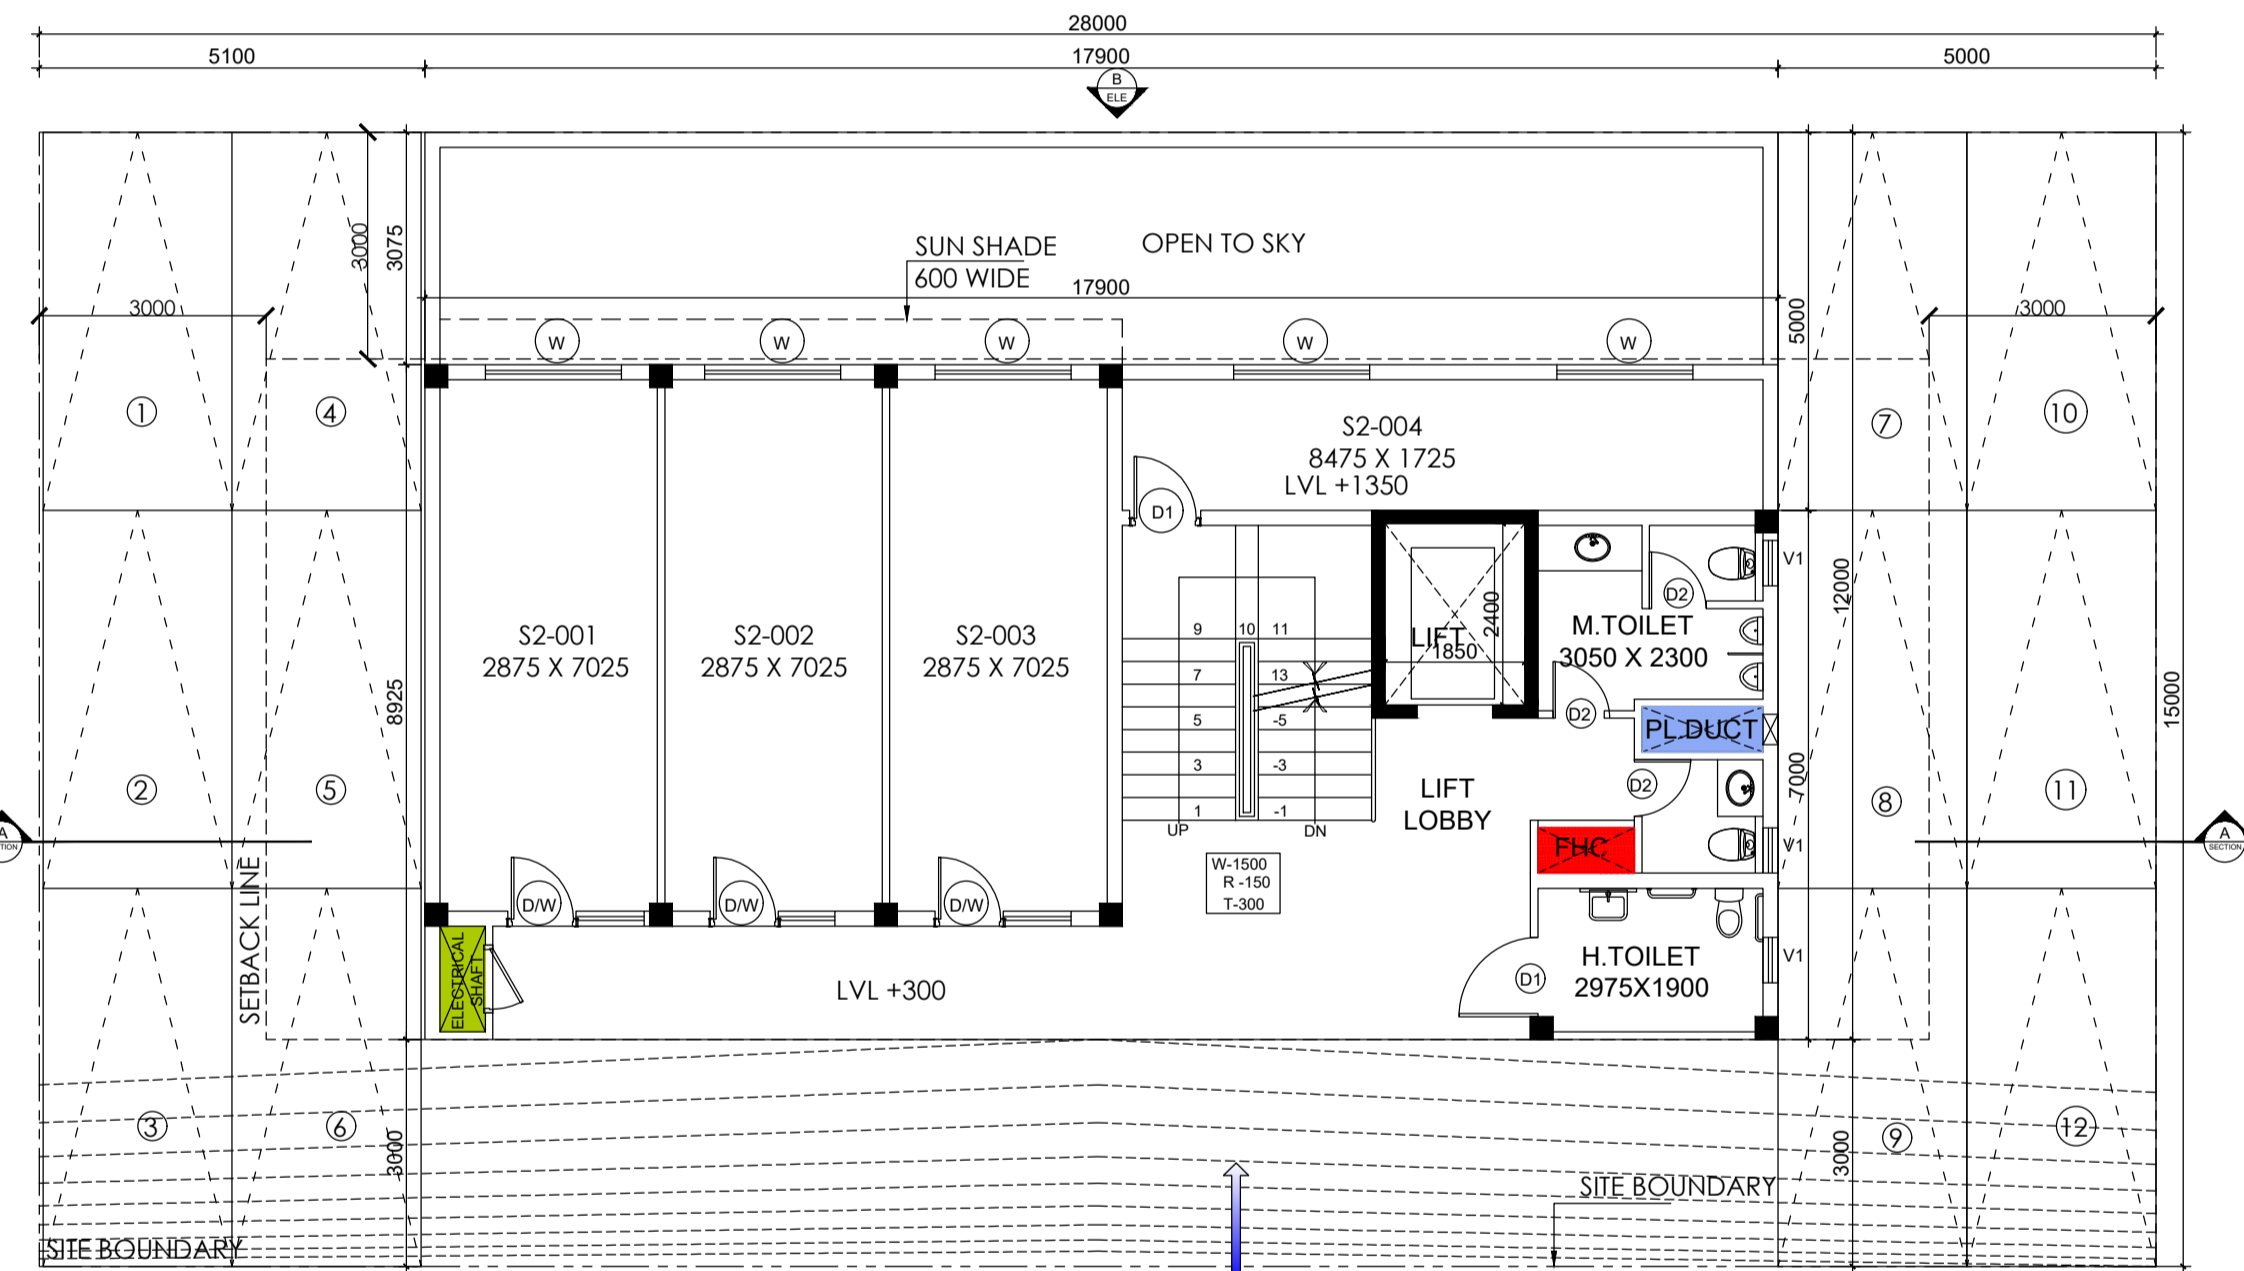

GROUND FLOOR PLAN

LVL ±00

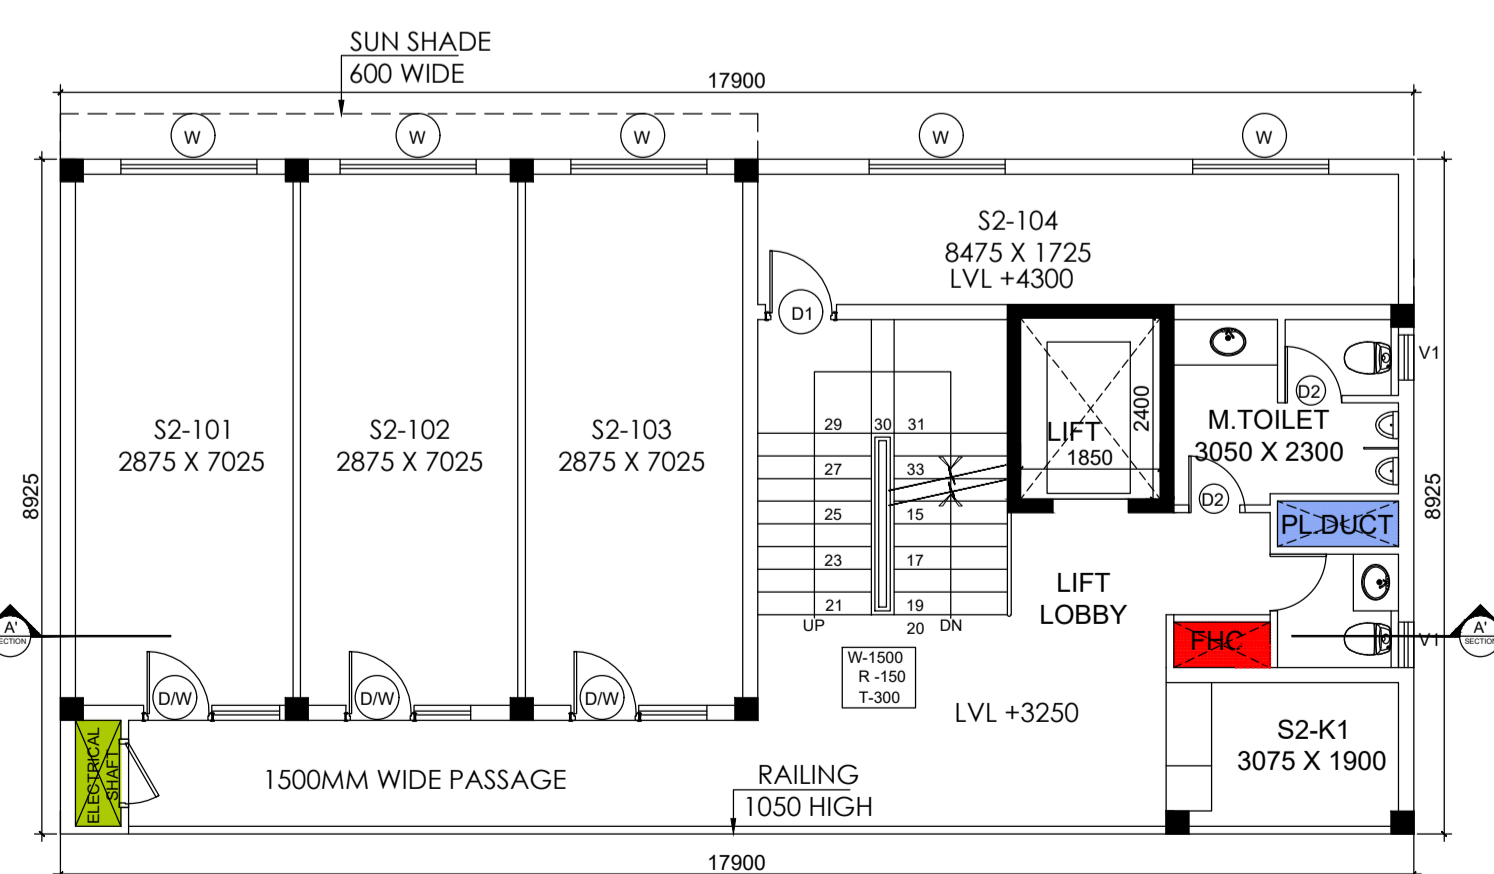

1st.FLOOR PLAN

SUN SHADE  
600 WIDE

CLIENT:  
BETTERCHOICE REALTORS PVT. LTD.  
I-299,Naraina Vihar  
South Delhi, Delhi - 110028

STRUCTURAL CONSULTANT:  
BUILD TECH STUDIOS  
93 C , Sector 51-A , Chandigarh- 160022

MEP CONSULTANT:  
SONI CONSULTANTS  
B2A/139 , Janakpuri , New Delhi-110058

PROJECT TITLE:  
PROPOSED LAYOUT PLAN OF COMMERCIAL(S2) FOR AFFORDABLE  
PLOTTED COLONY UNDER DDJAY OVER AN AREA MEASURING 0.1482  
ACRE FALLING IN THE REVENUE ESTATE OF VILLAGE - DHANKOT, TEH.  
KADIPUR, SECTOR 99-A, GURUGRAM MANESAR URBAN COMPLEX BEING  
DEVELOPED BY BETTERCHOICE REALTORS PVT. LTD.

DRAWING TITLE:  
COMMERCIAL S2 (SALE PLAN)

DRAWING NO. :  
COMMERCIAL-00S2

DATE:	20-04-2024	JOB NO. :	01
SCALE:	1:100	REVISION NO.	
DRAWN:	S.S.RAWAT	NORTH →	R0
CHKD. BY:	AMIT		
APRVD. BY:	ATUL		